



SECOND FLOOR PLAN

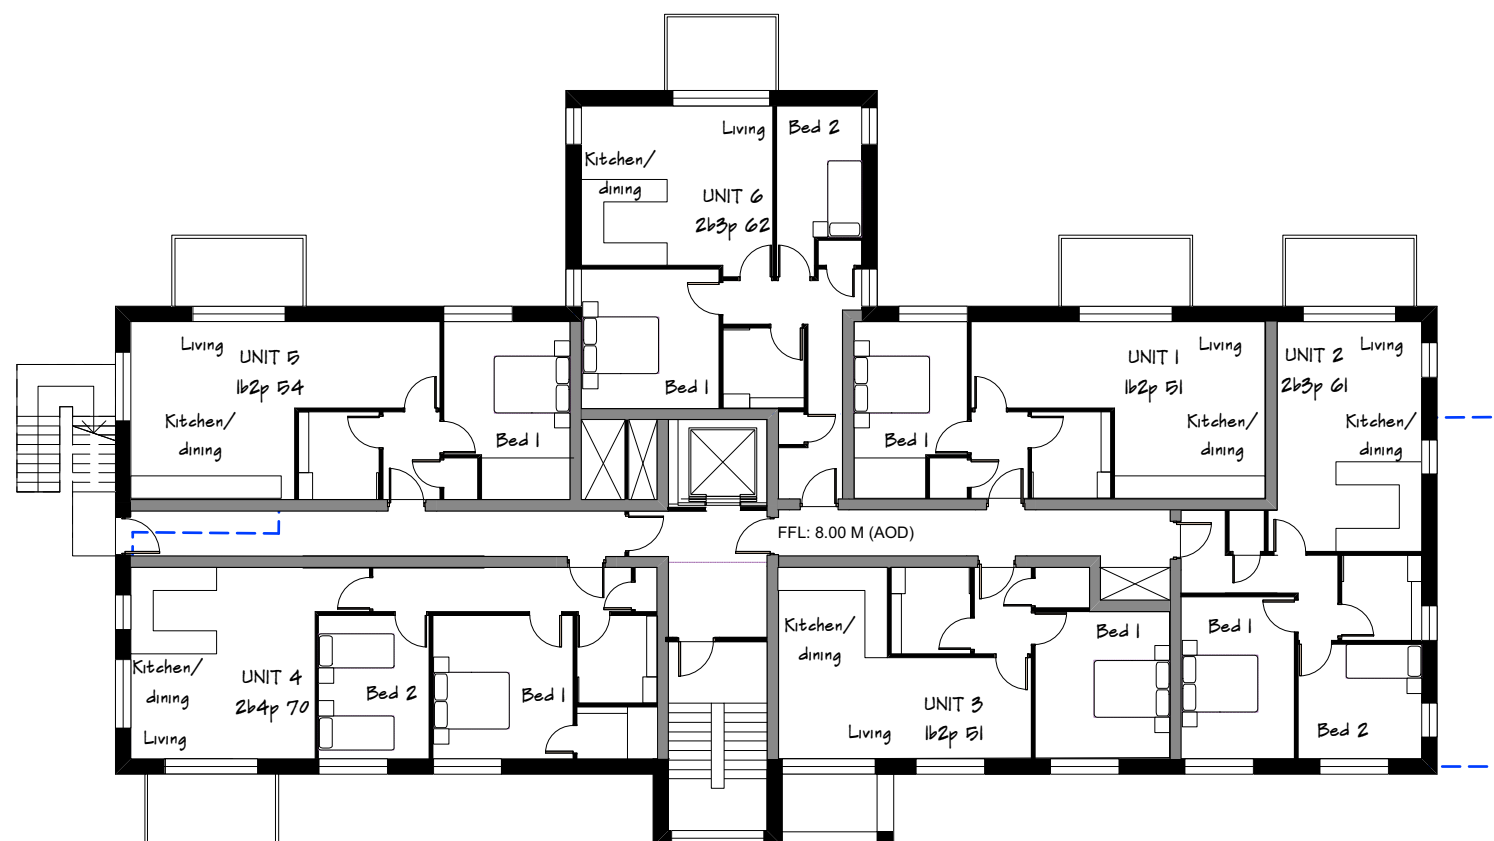

FIRST FLOOR PLAN

PRE APPLICATION

 YURKY CROSS CHARTERED ARCHITECTS 167 York Way LONDON N7 9LN T 020 7267 0481 F 020 7267 1248 E info@yurkycross.co.uk	PROJECT		DRAWING TITLE				DRAWN BY	SCALE	DATE	REV
	Mill Hall Aylesford ME20 7JN		OUTLINE DESIGN-				MC	1:200@A3	Nov 2017	
			CHECKED BY		PROJECT NO.	DRAWING NO.	CB	17903	PA006	