


FIRST FLOOR PLAN

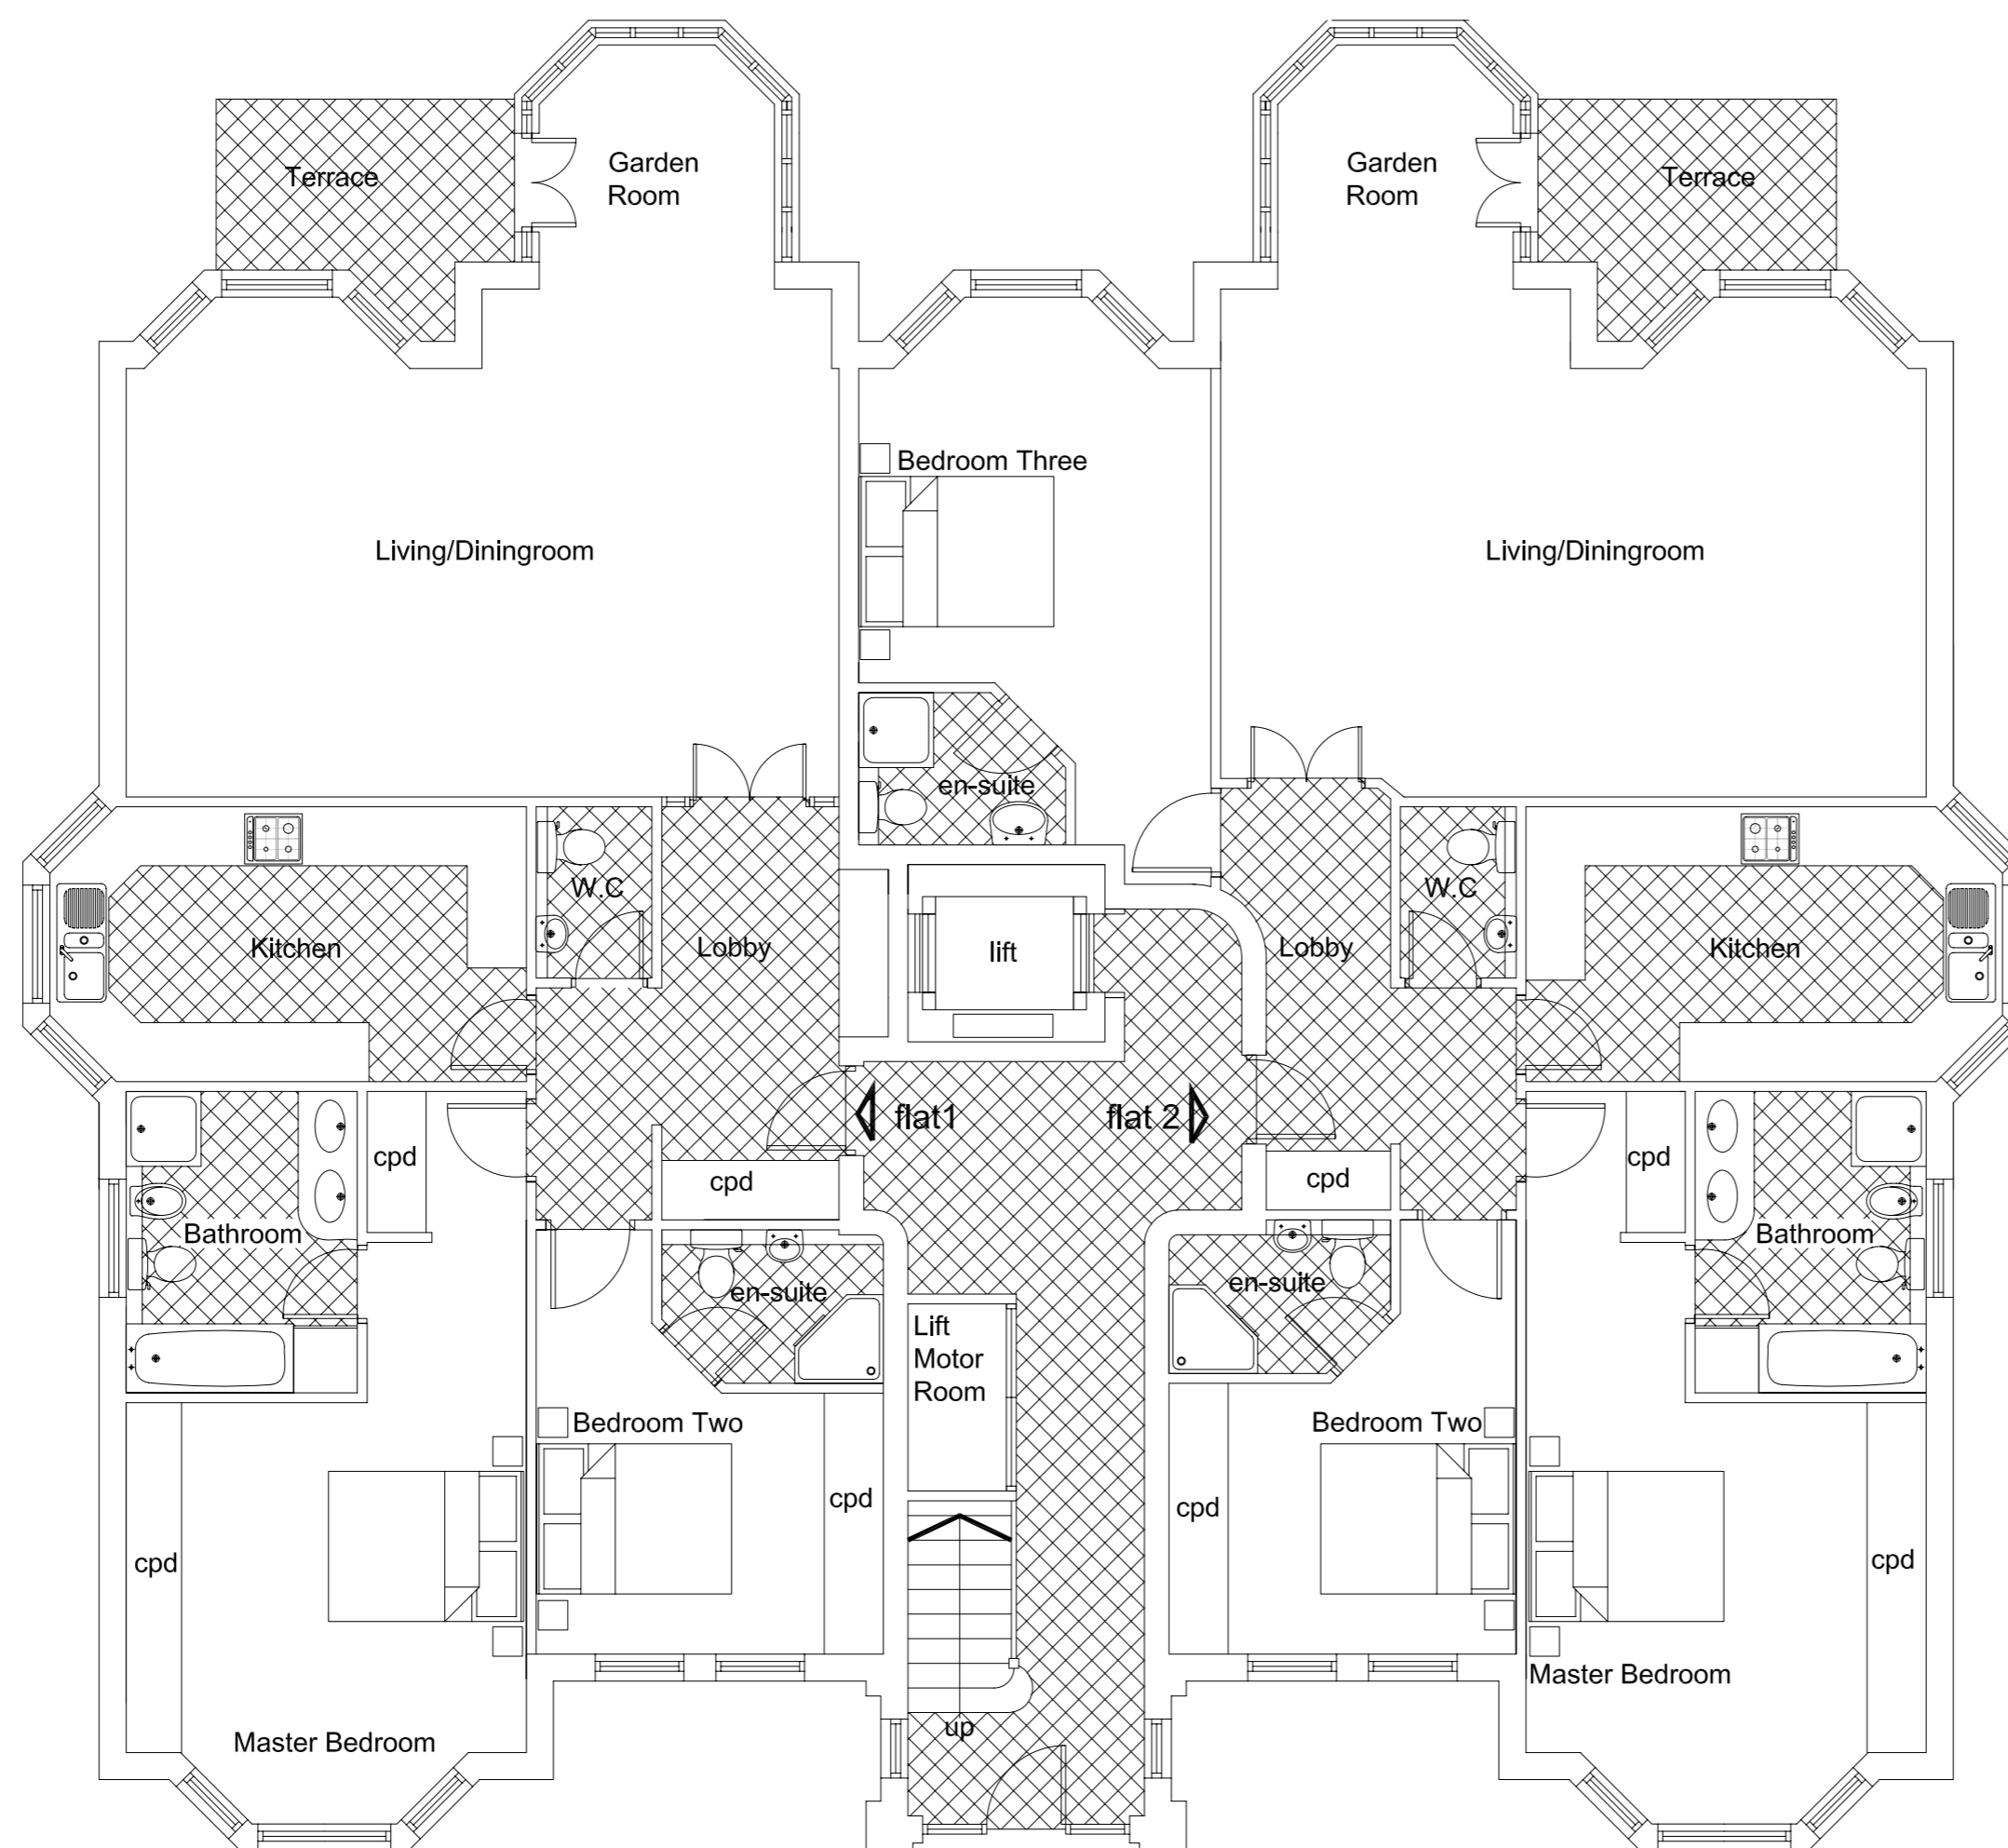

GROUND FLOOR PLAN

C	May 05	scjh	Gable windows amended
B	Feb 05	scjh	Gable windows amended to opaque glass
A	Jan 05	BA	Revised planning application
rev	date	by	comments
revisions			



project
3 HAWTHORNE ROAD
BROMLEY
BR1 2HG

drawing
PROPOSED GROUND
AND FIRST FLOOR PLANS

scale	date
1:100	SEPT 04
drawn	checked
SCJH	SCJH