



job no	dwg no	rev
01/0596	12	D

DO NOT SCALE FROM THIS DRAWING. ALL DIMENSIONS, LEVELS AND INFORMATION GIVEN SHOULD BE CHECKED ON SITE PRIOR TO THE COMMENCEMENT OF ANY WORKS

NOTES

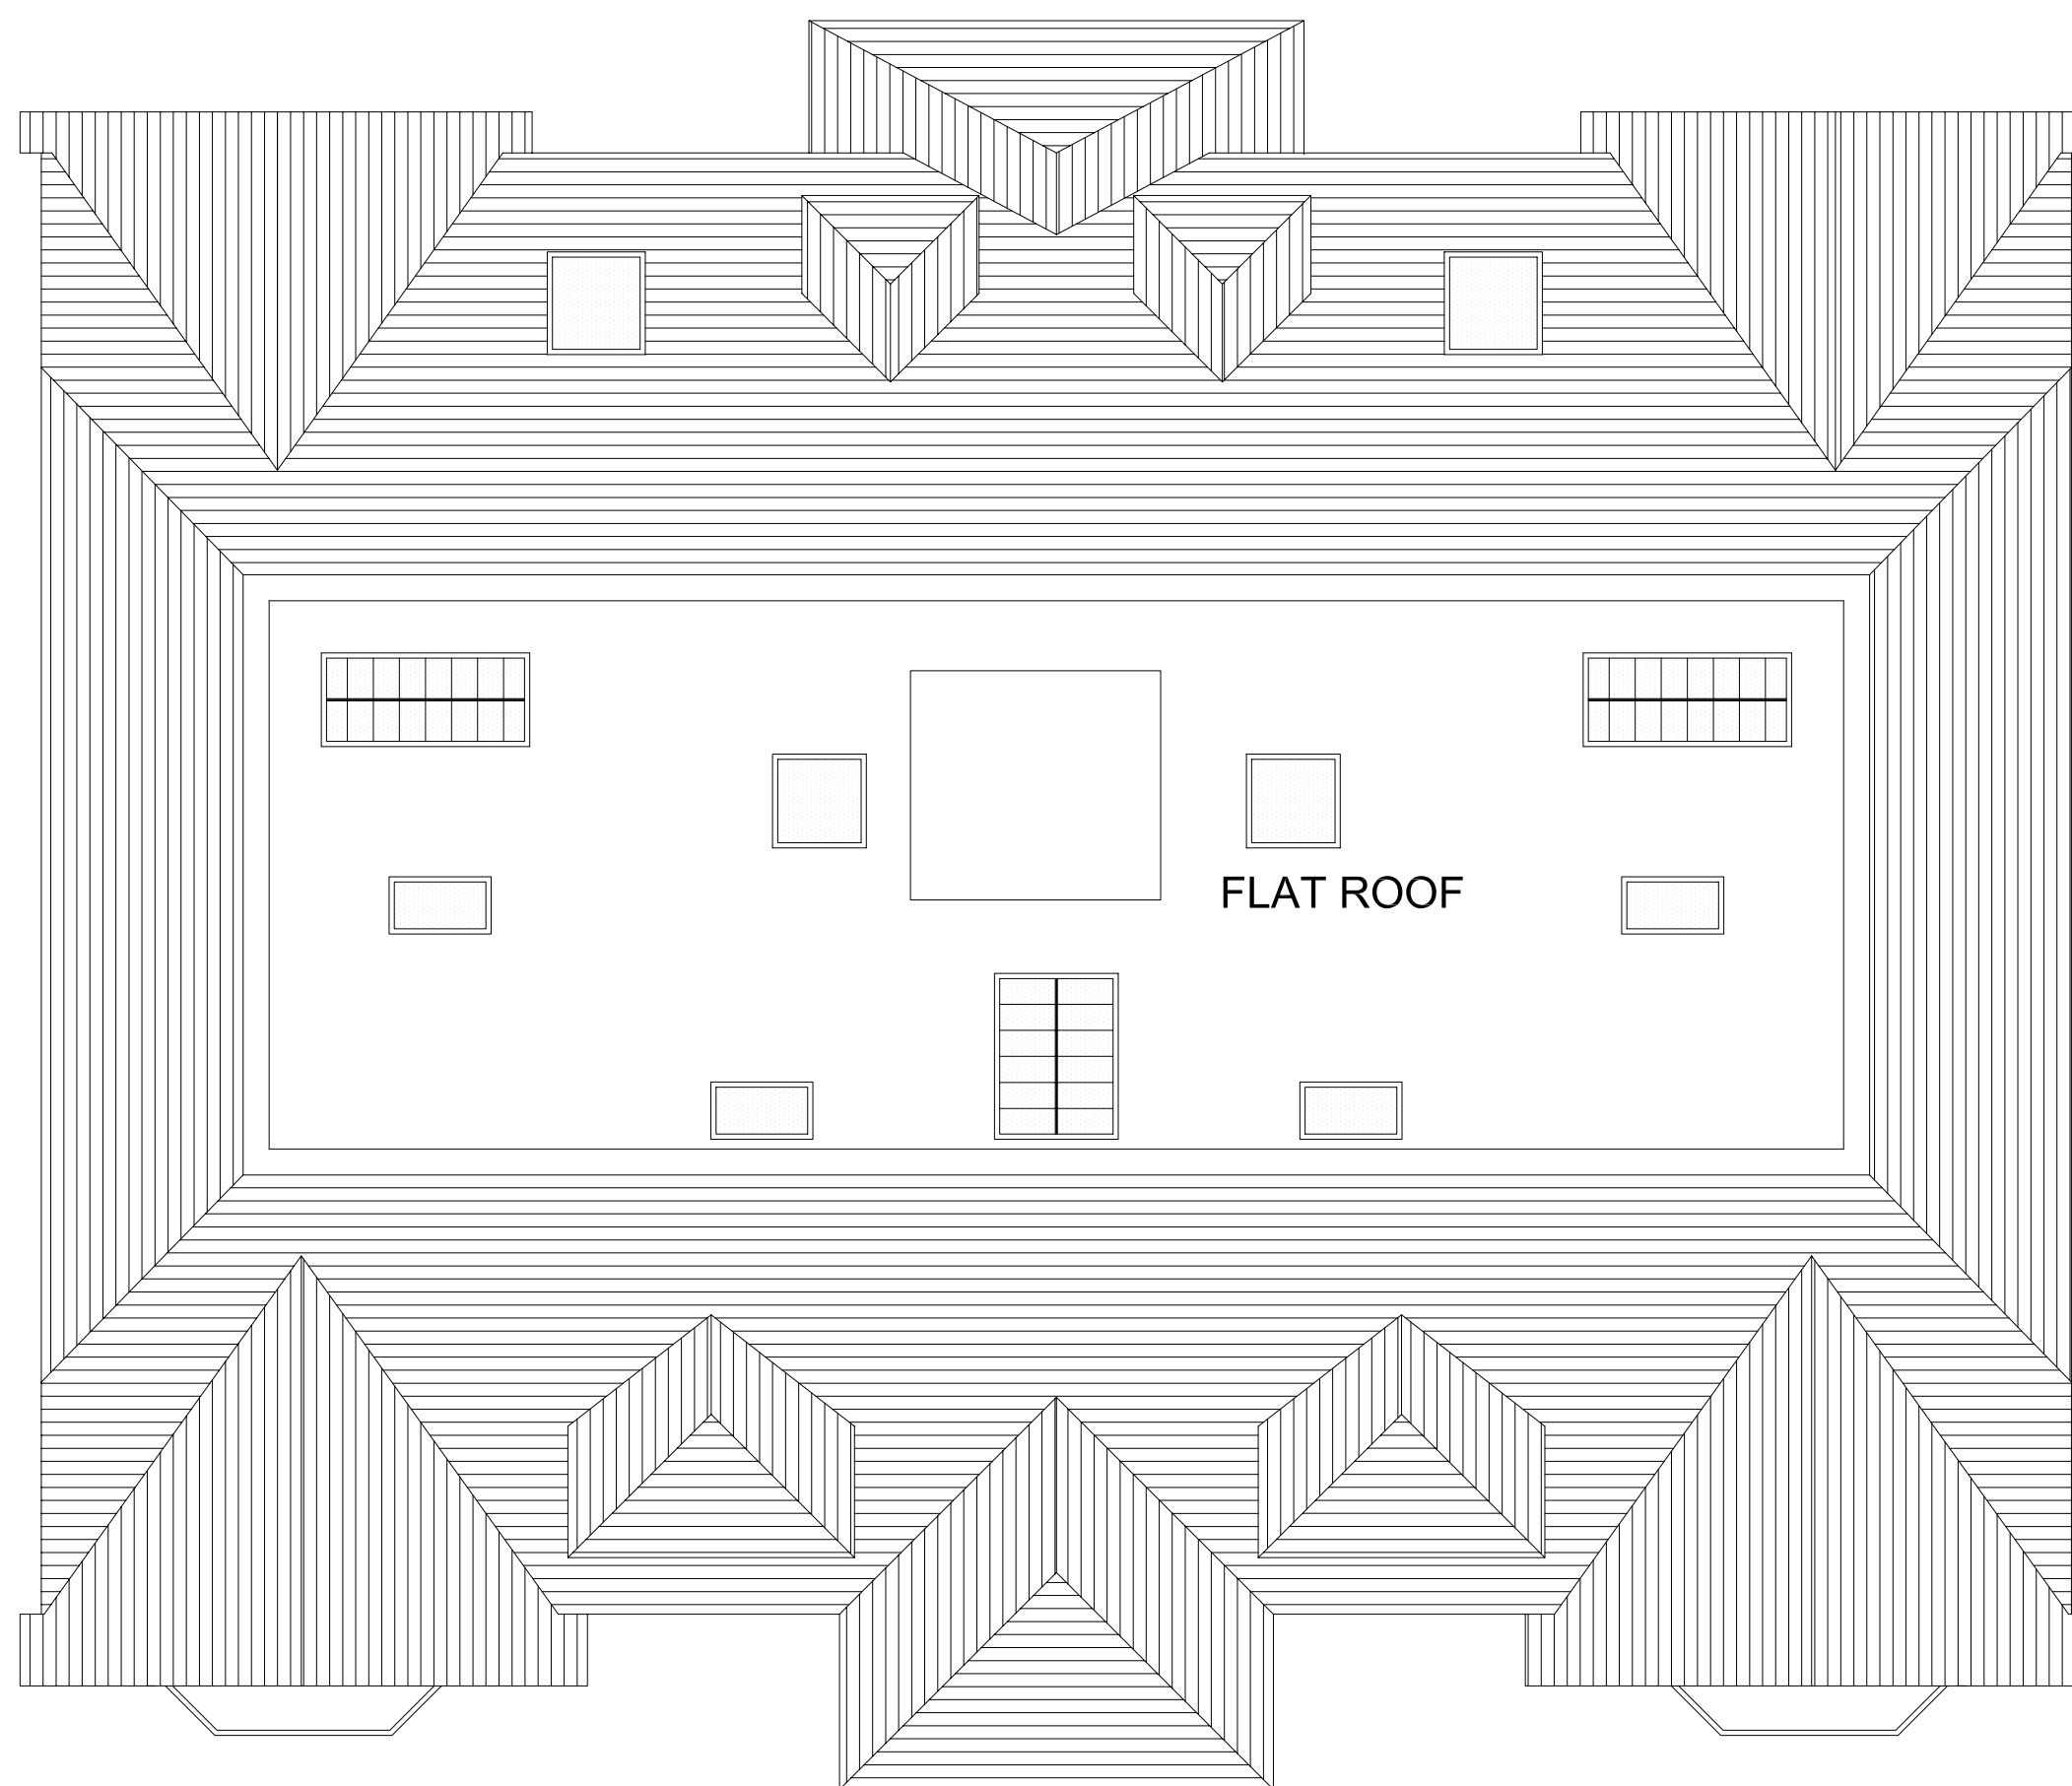

ROOF PLAN

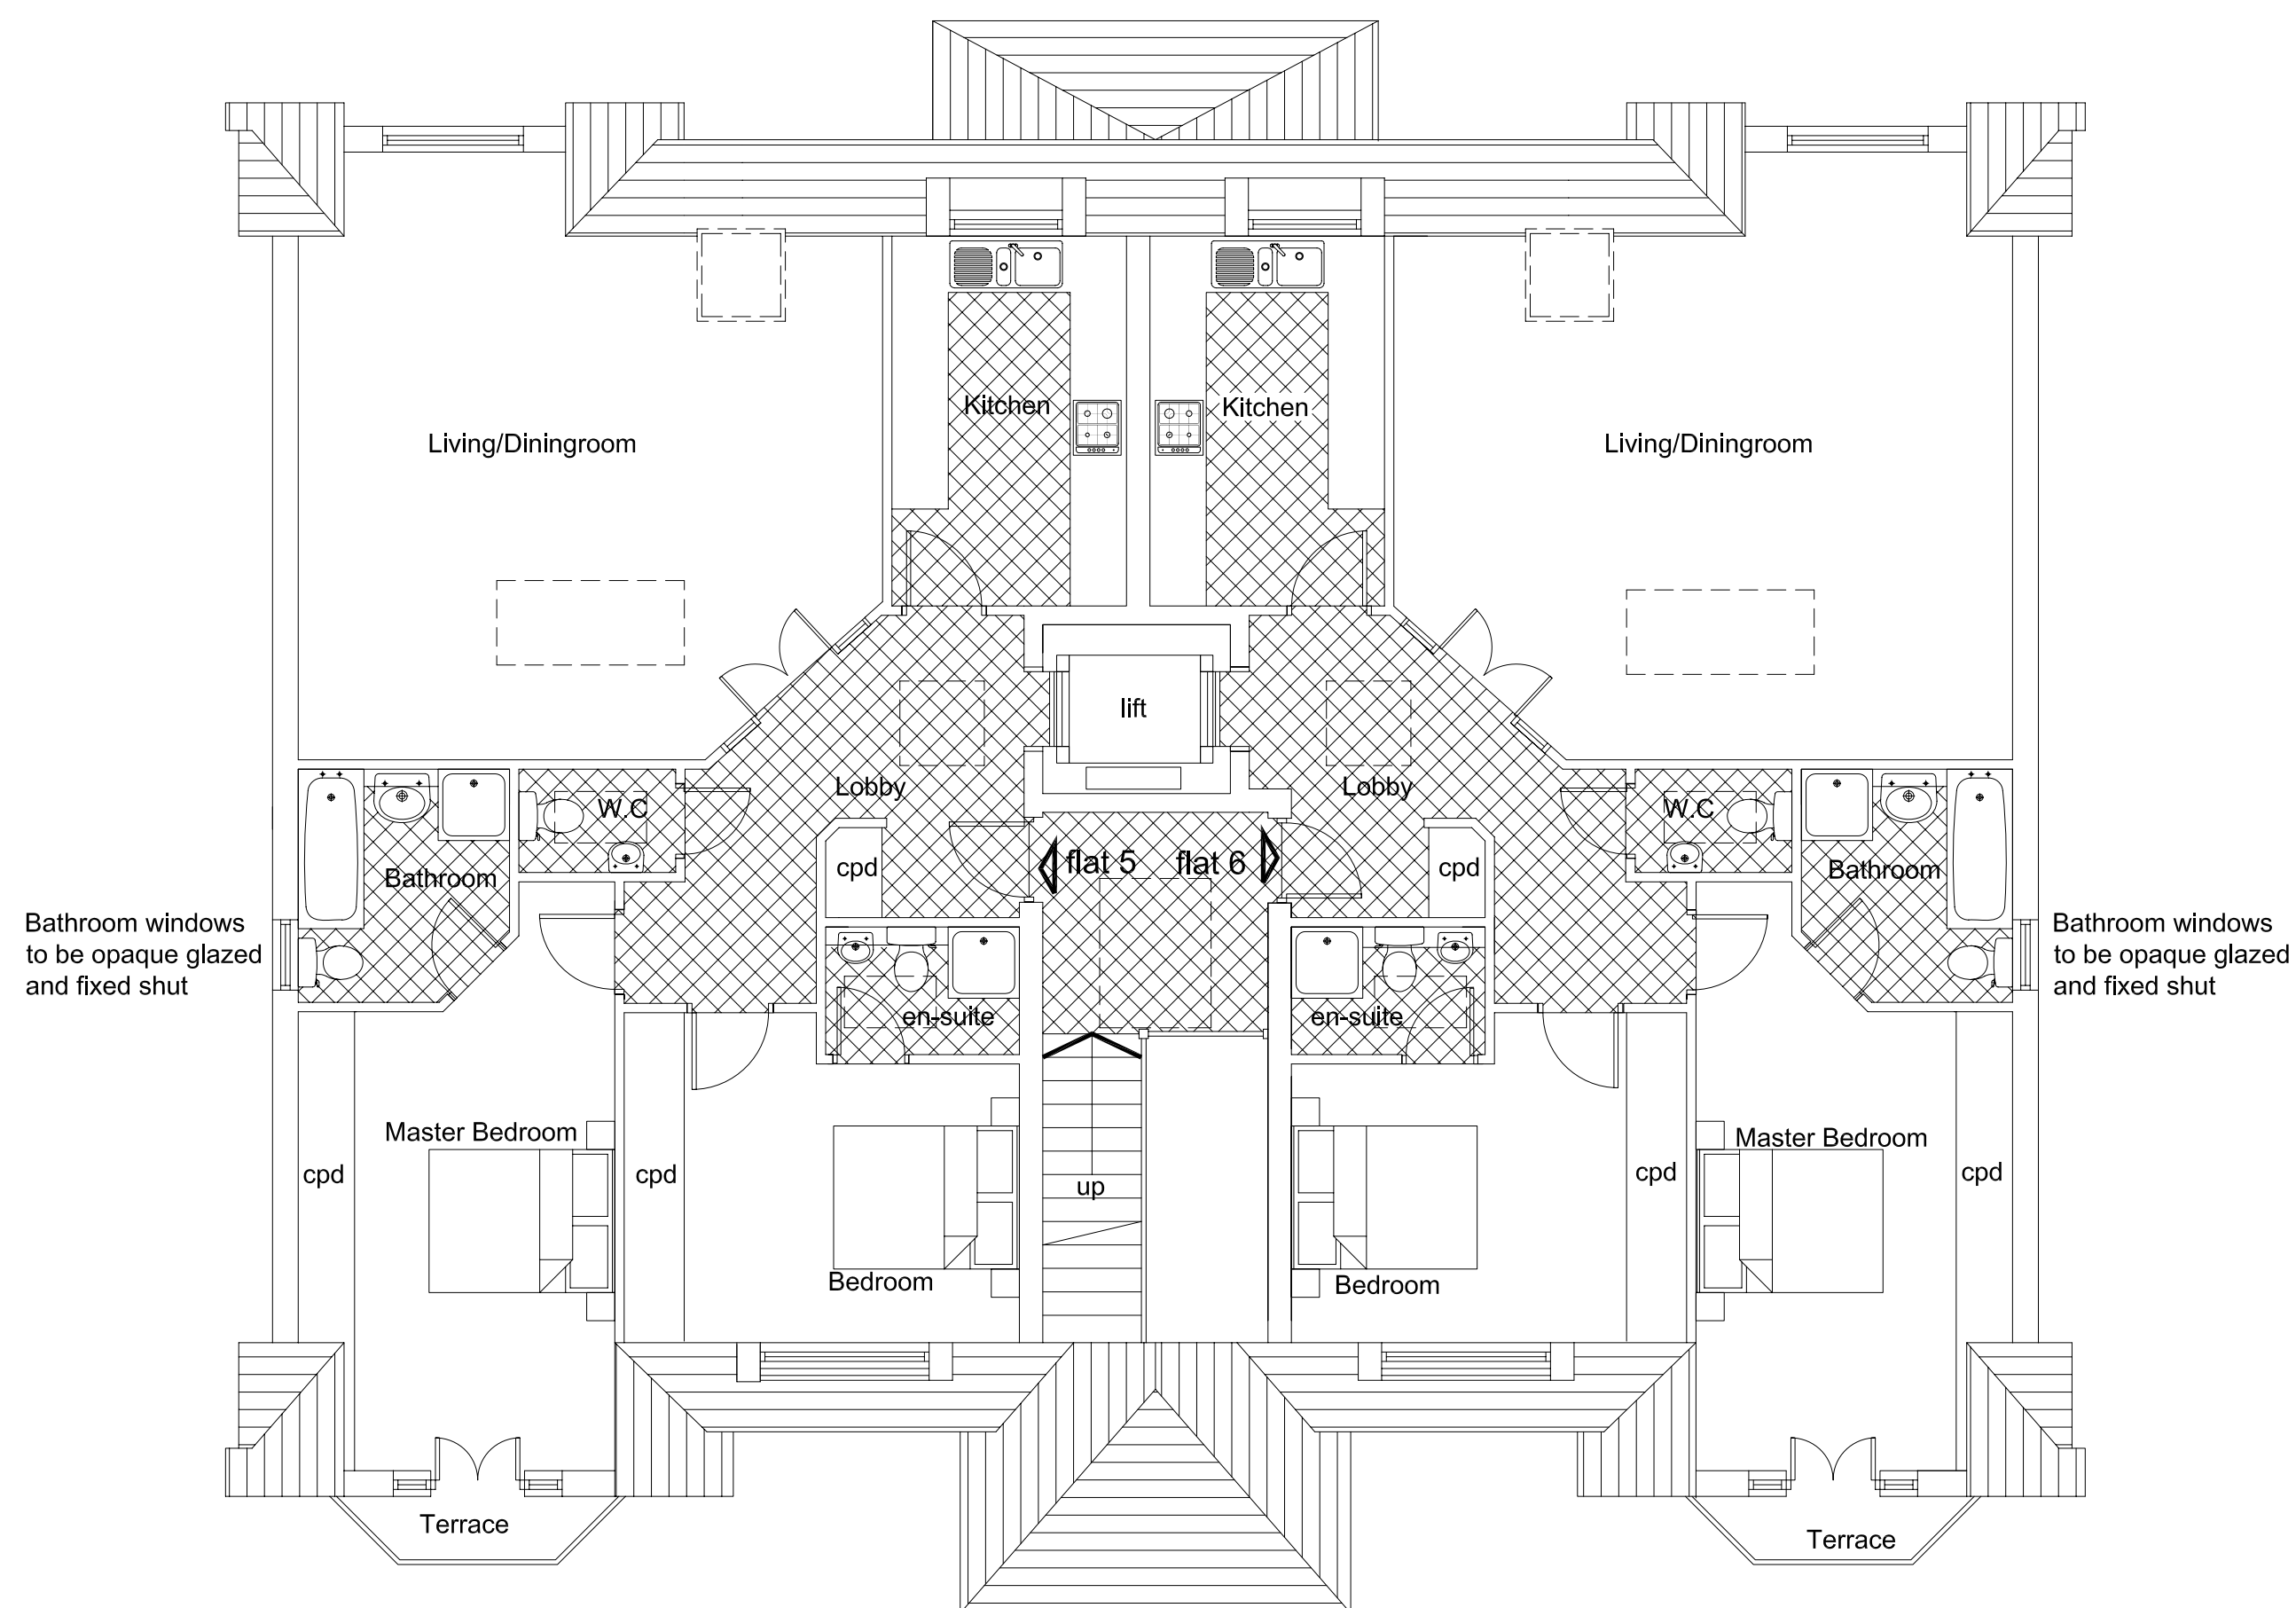

SECOND FLOOR PLAN

D	May 05	scjh	Gable windows and roof plan amended
C	Feb 05	scjh	Windows amended to opaque glazing
B	Jan 05	BA	Revised Planning application
A	Nov 04	scjh	section added: roof updated to suit

rev	date	by	comments
revisions			



KERRIB STUDIOS WHEN MEWS LEE HIGH ROAD LONDON SE13 5PH
TEL: 020 82971881 FAX: 020 82972142 E-MAIL: INFO@MCALEERPROJECTS.CO.UK

project
3 HAWTHORNE ROAD
BROMLEY
BR1 2HG

drawing
PROPOSED SECOND FLOOR
AND ROOF PLANS

scale	date
1:100	SEPT 04
drawn	checked
SCJH	SCJH

job no	dwg no	rev
01/0596	12	D