





01 CONTEXTUAL ELEVATION
SCALE: 1:100 @ A1

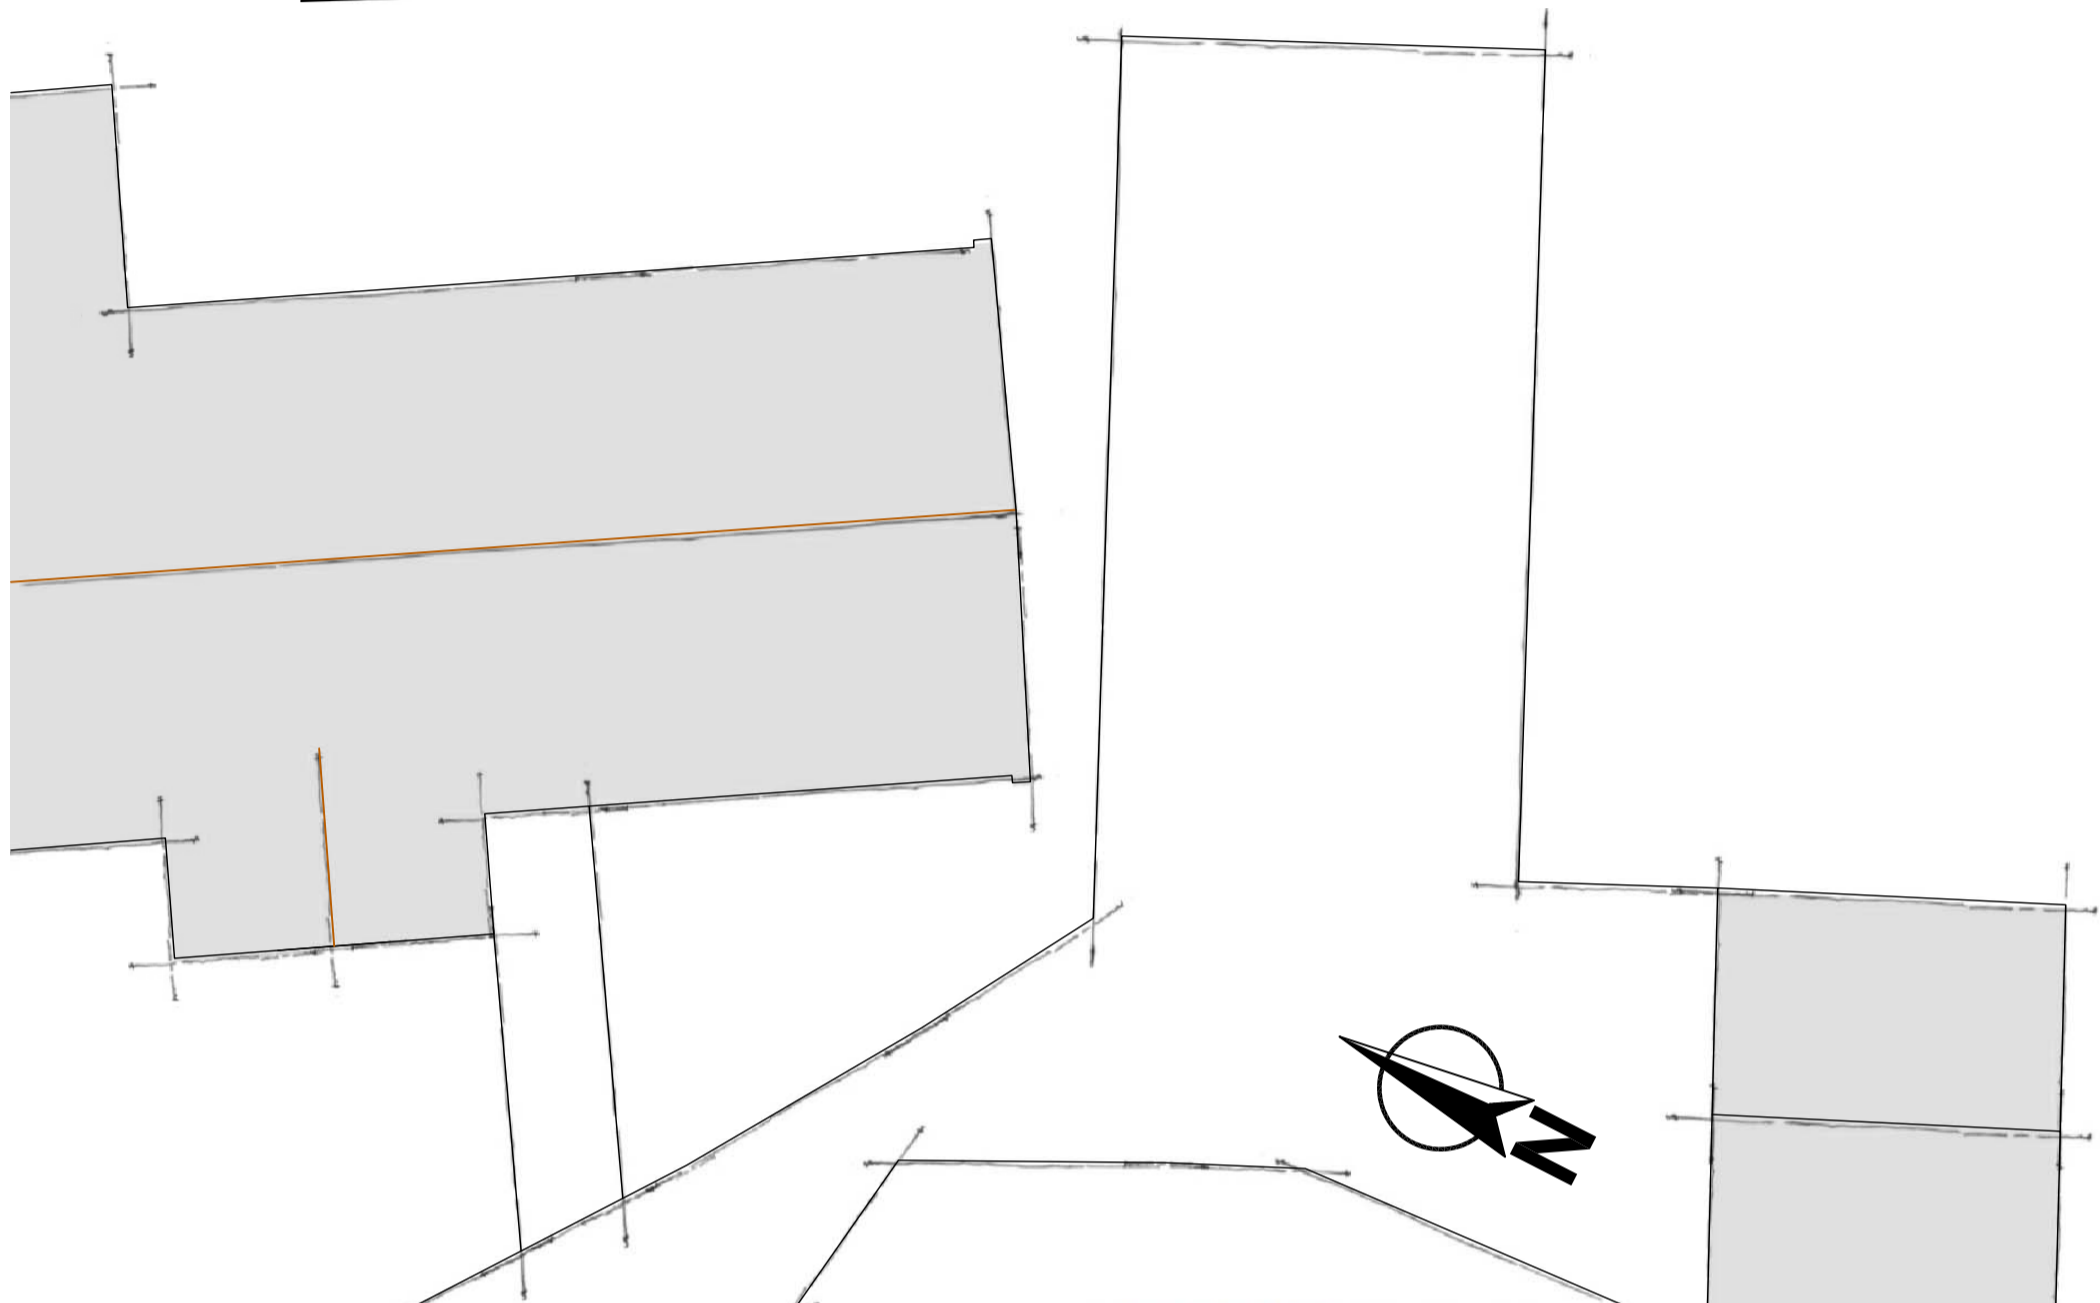



02 3D IMAGES
SCALE: n.a.

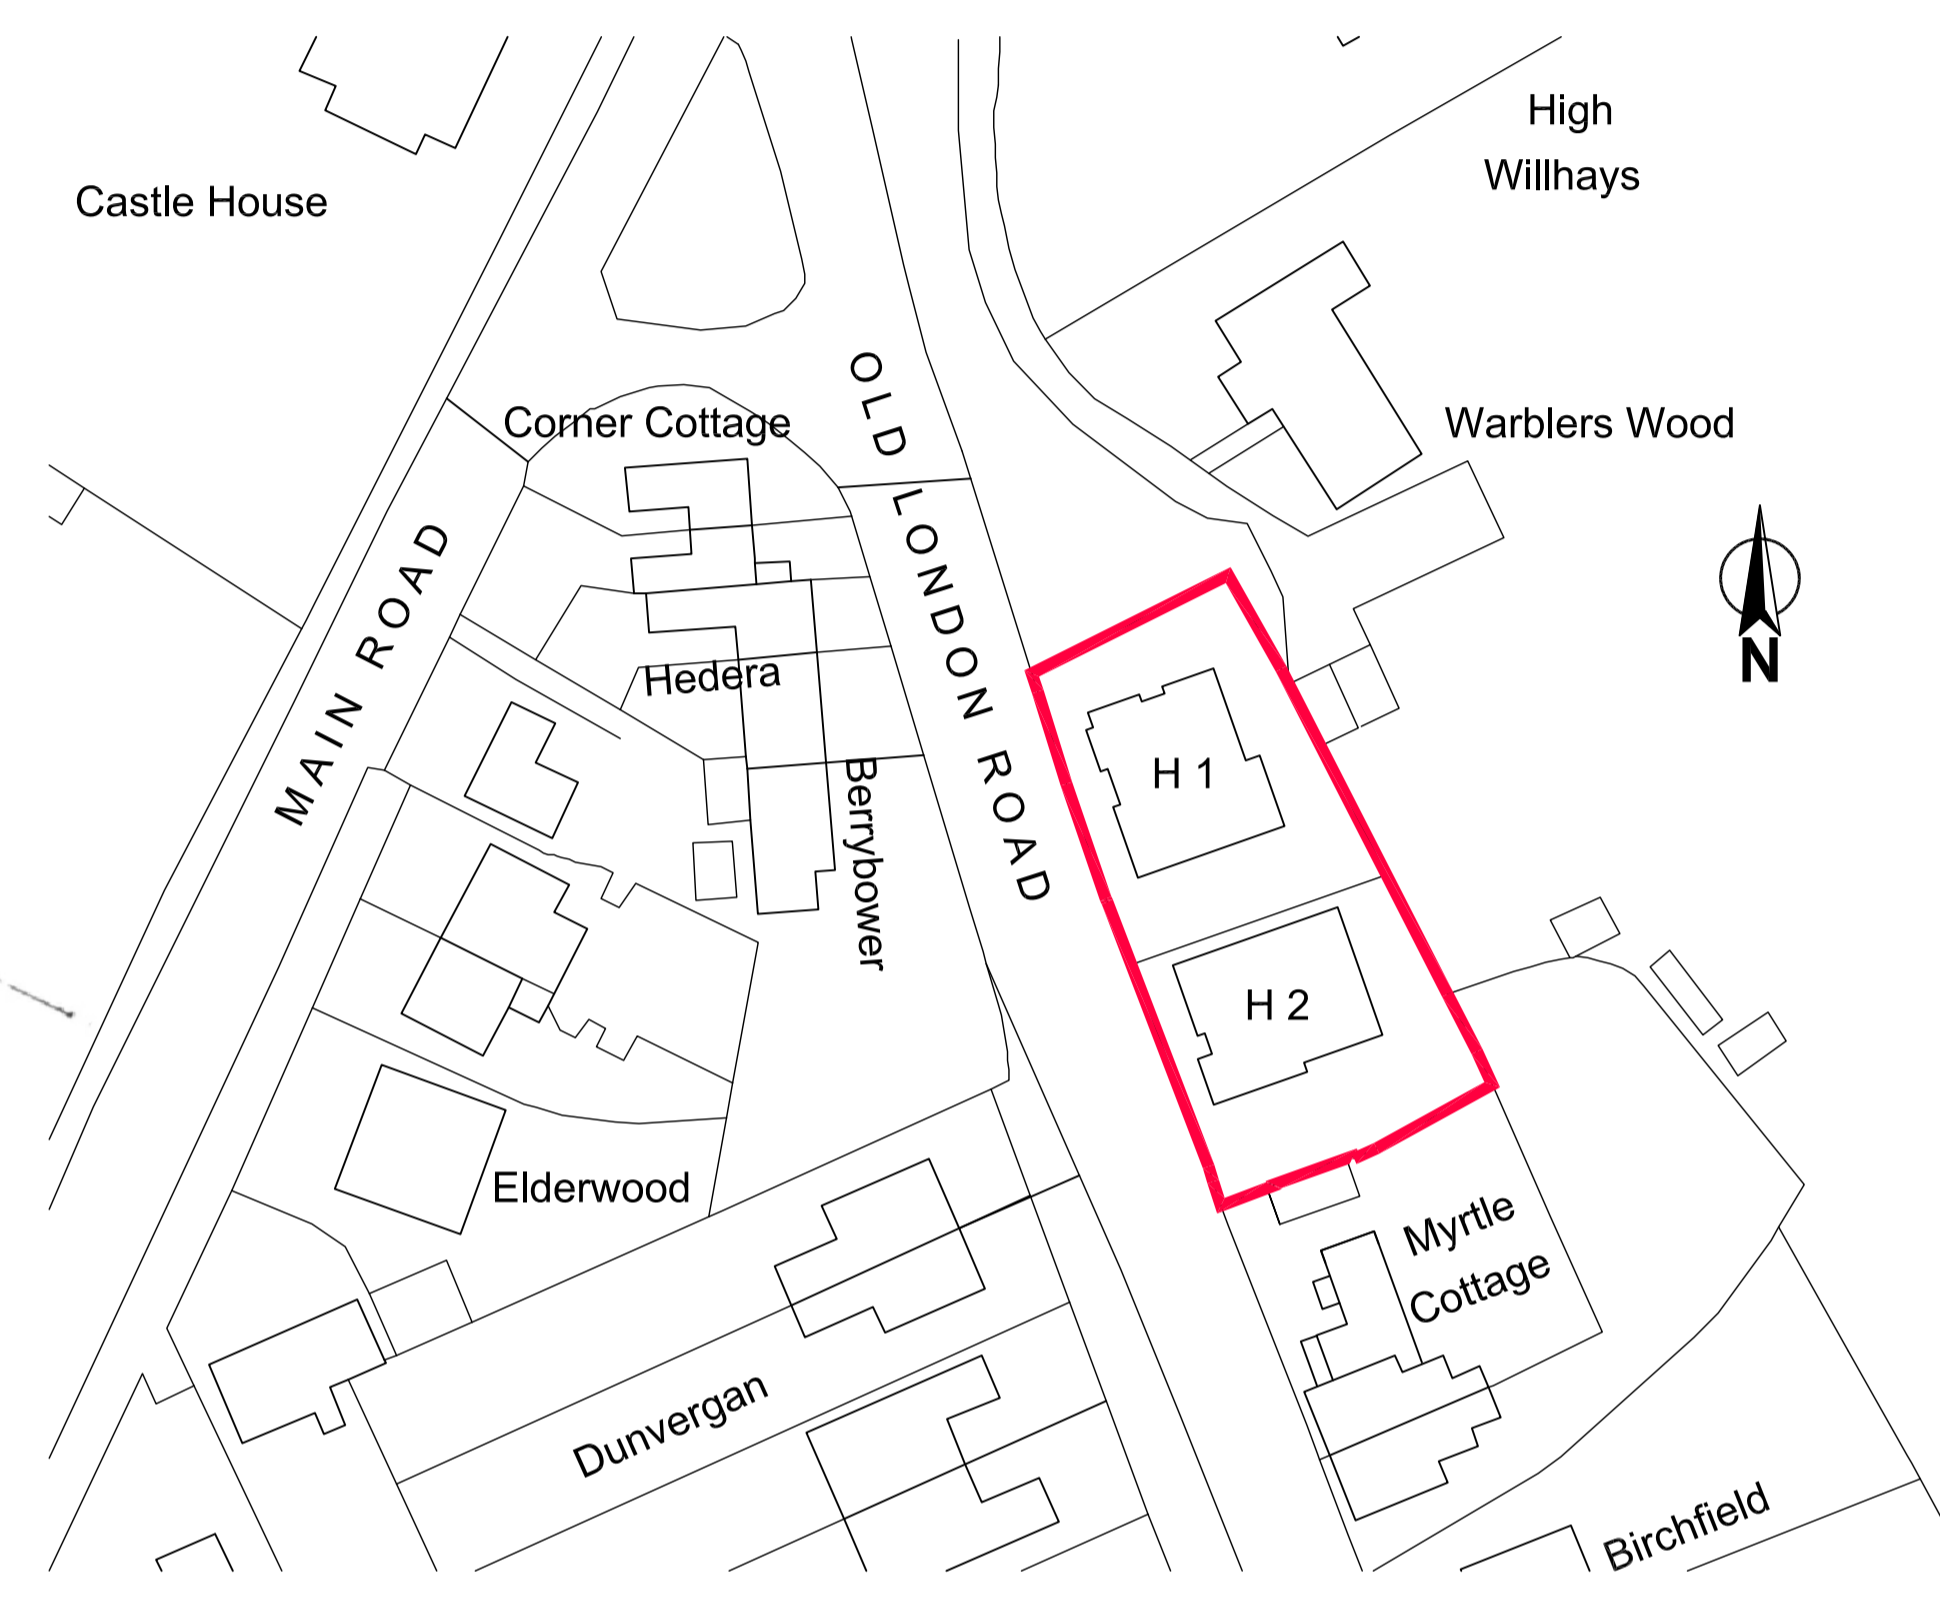

03 BLOCK PLAN
SCALE: 1:500 @ A1



04 SITE PLAN
SCALE: 1:100 @ A1

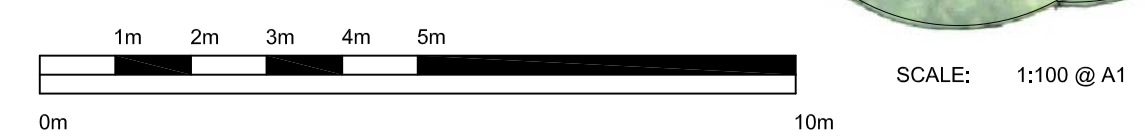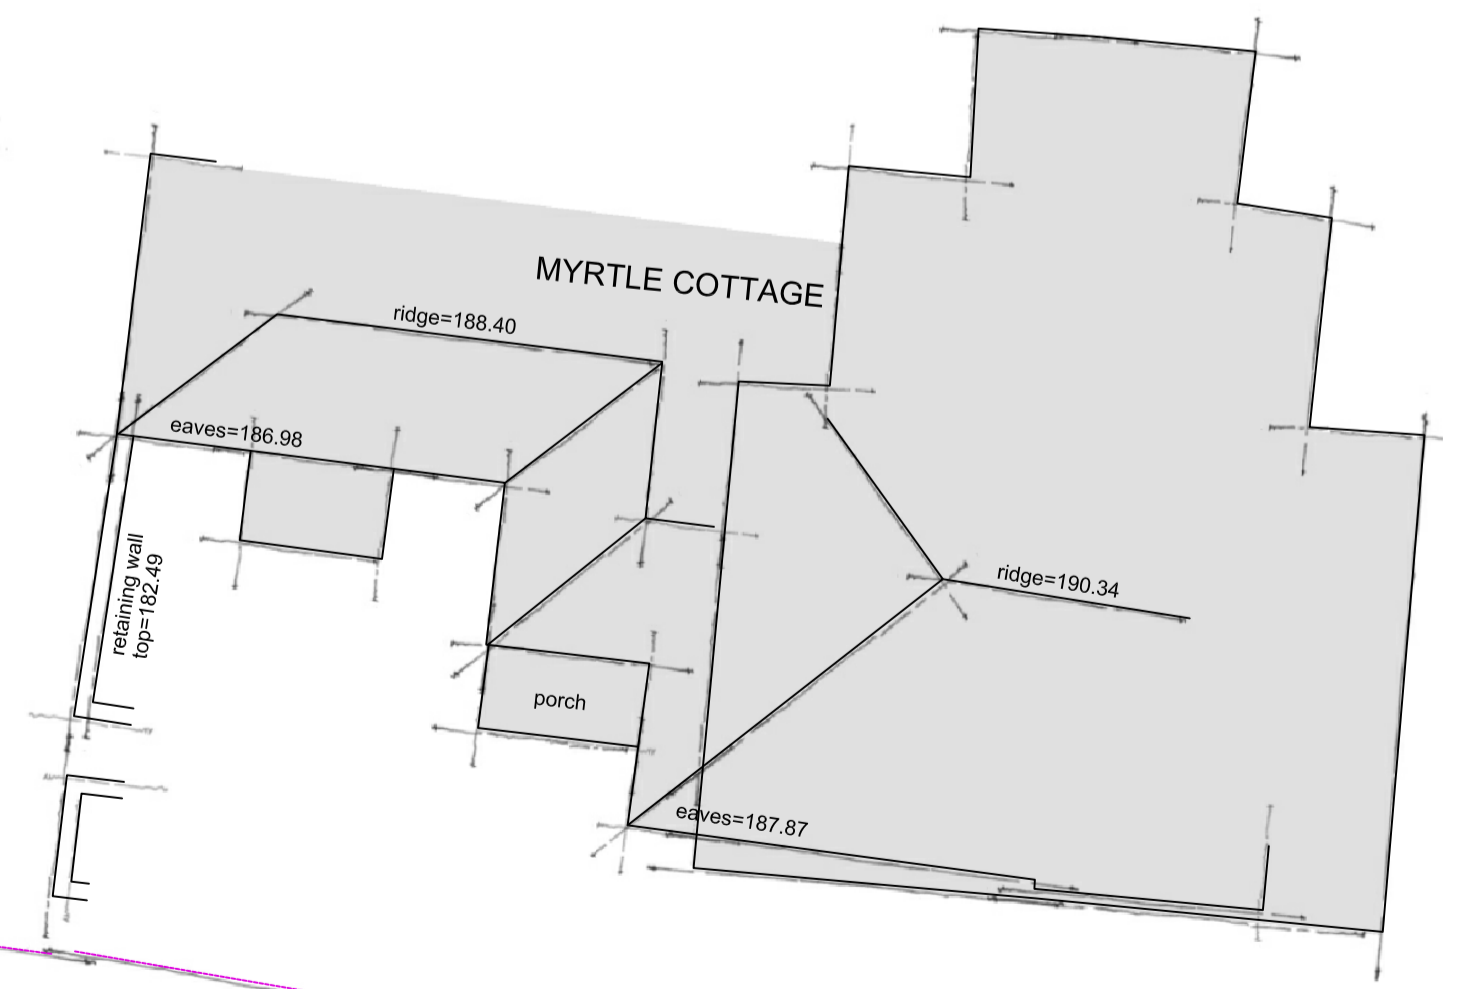

SCALE: 1:100 @ A1

OLD LONDON ROAD

MH CL181.59