


DO NOT SCALE FROM THIS DRAWING. ALL DIMENSIONS, LEVELS AND INFORMATION GIVEN SHOULD BE CHECKED ON SITE PRIOR TO THE COMMENCEMENT OF ANY WORKS

NOTES

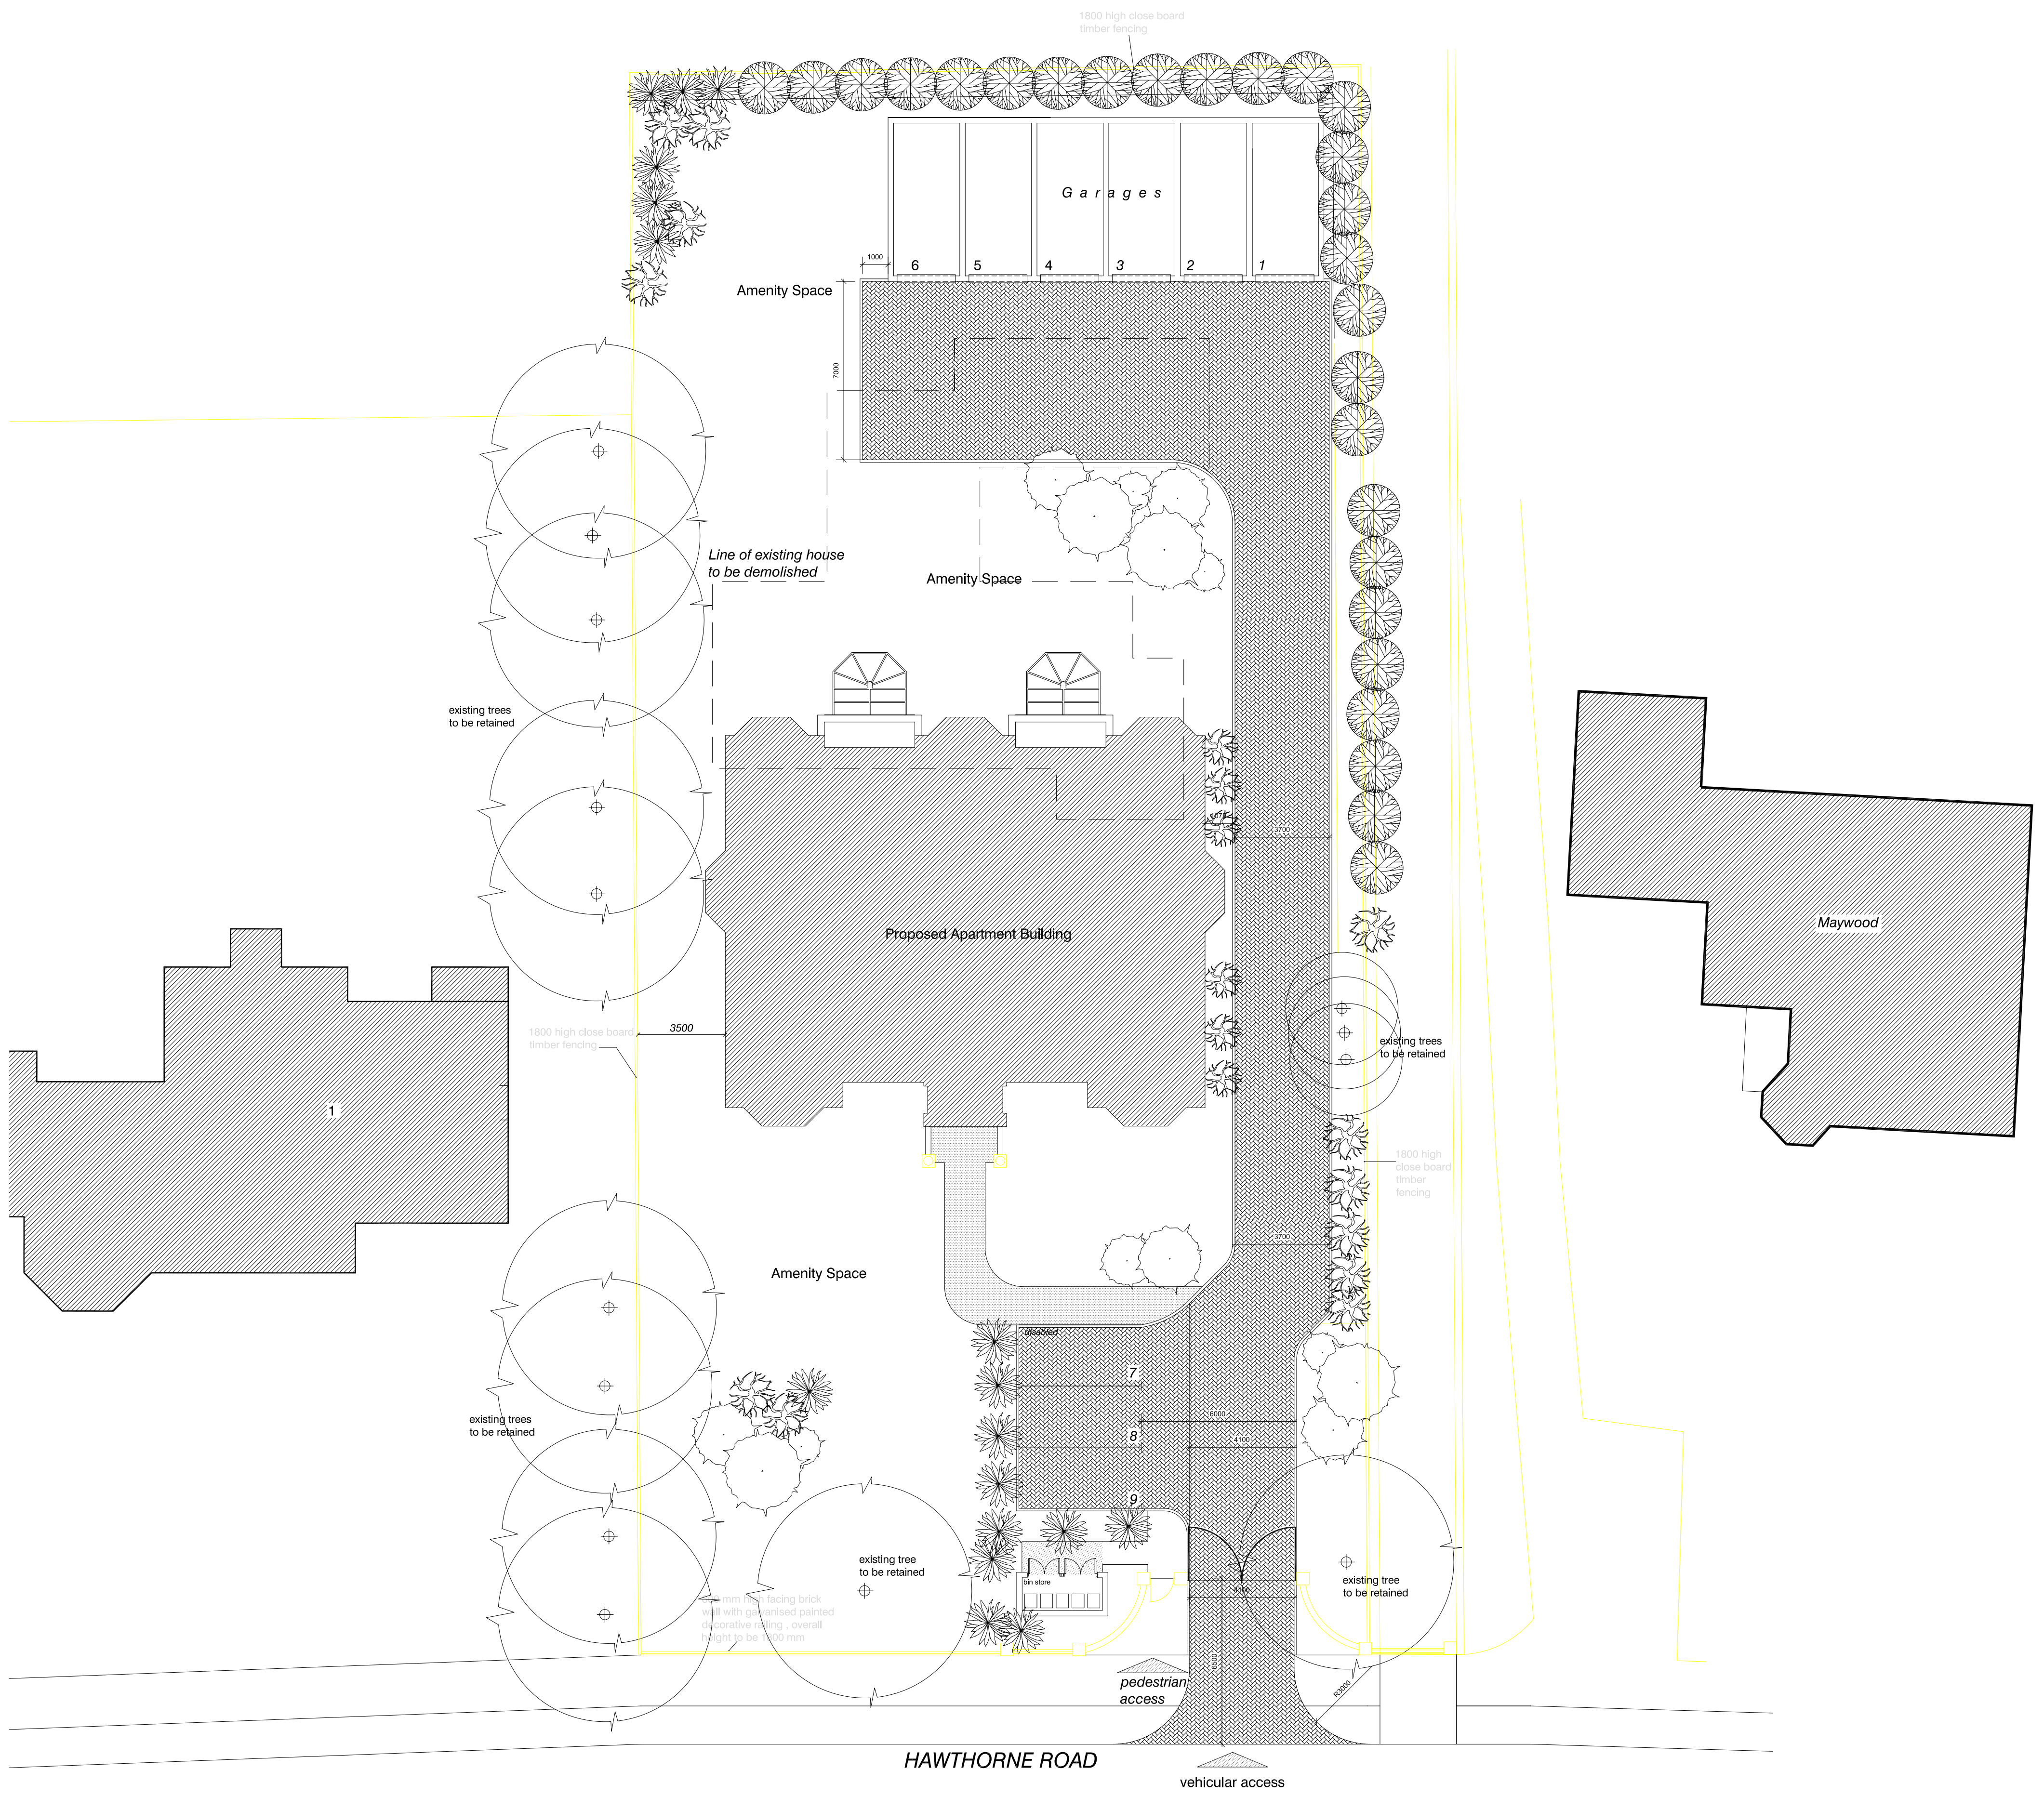

D	Apr 05	scjh	Building relocated following discussion with LA
C	Feb 05	scjh	Amendments following highways dept. comments
B	Jan 05	BA	Revised planning application
A	Nov 04	scjh	Amendments following LA comments
rev	date	by	comments
revisions			

McALEER PROJECTS

KERRIB STUDIOS WHEN MEWS LEE HIGH ROAD LONDON SE13 5PH
TEL: 020 82971881 FAX: 020 82972142 E-MAIL: INFO@MCALERPROMPTS.CO.UK

project
**3 HAWTHORNE ROAD
BROMLEY
BR1 2HG**

drawing
PROPOSED SITE PLAN

scale	date
1:200	SEPT 04
drawn	checked
SCJH	SCJH