




SITE PLAN
SCALE: 1:200 @ A1

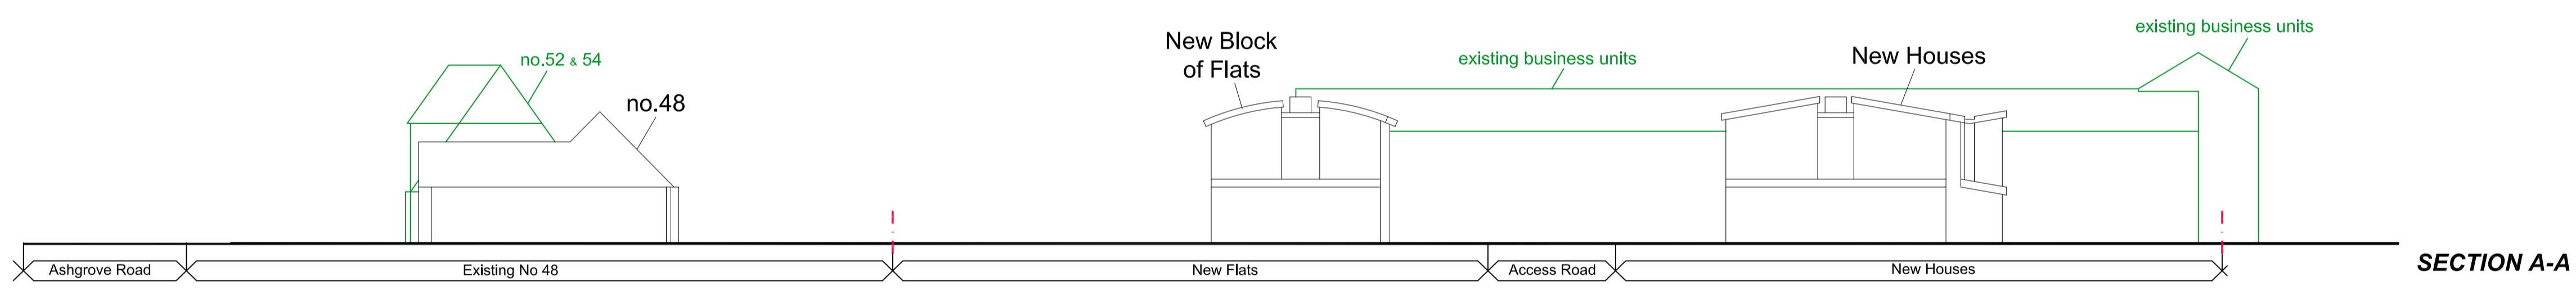


SECTION A-A

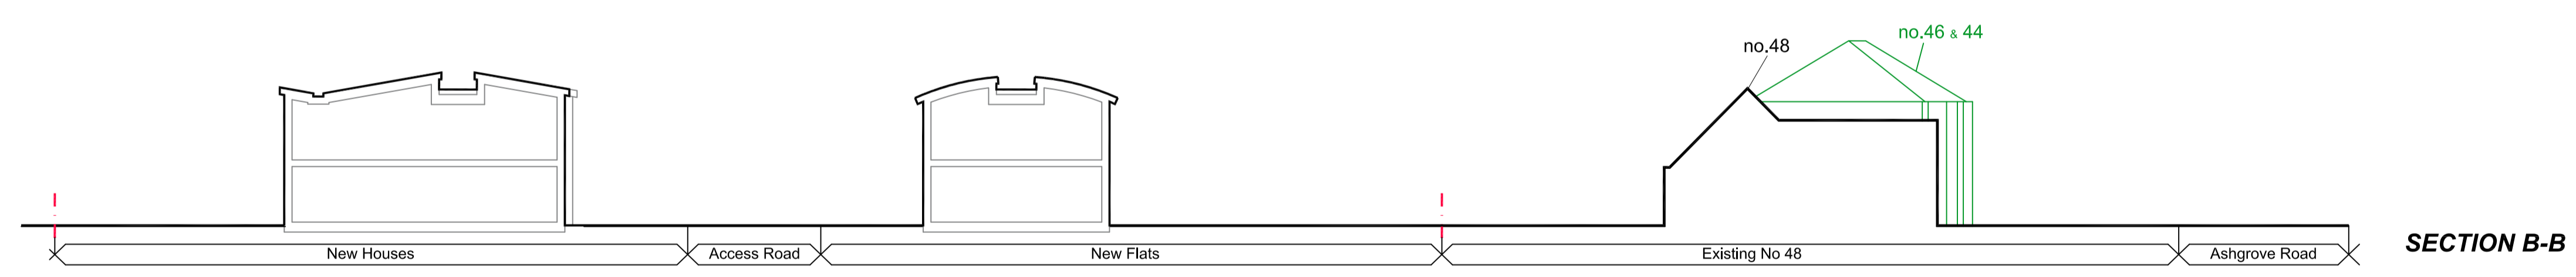

SECTION B-B

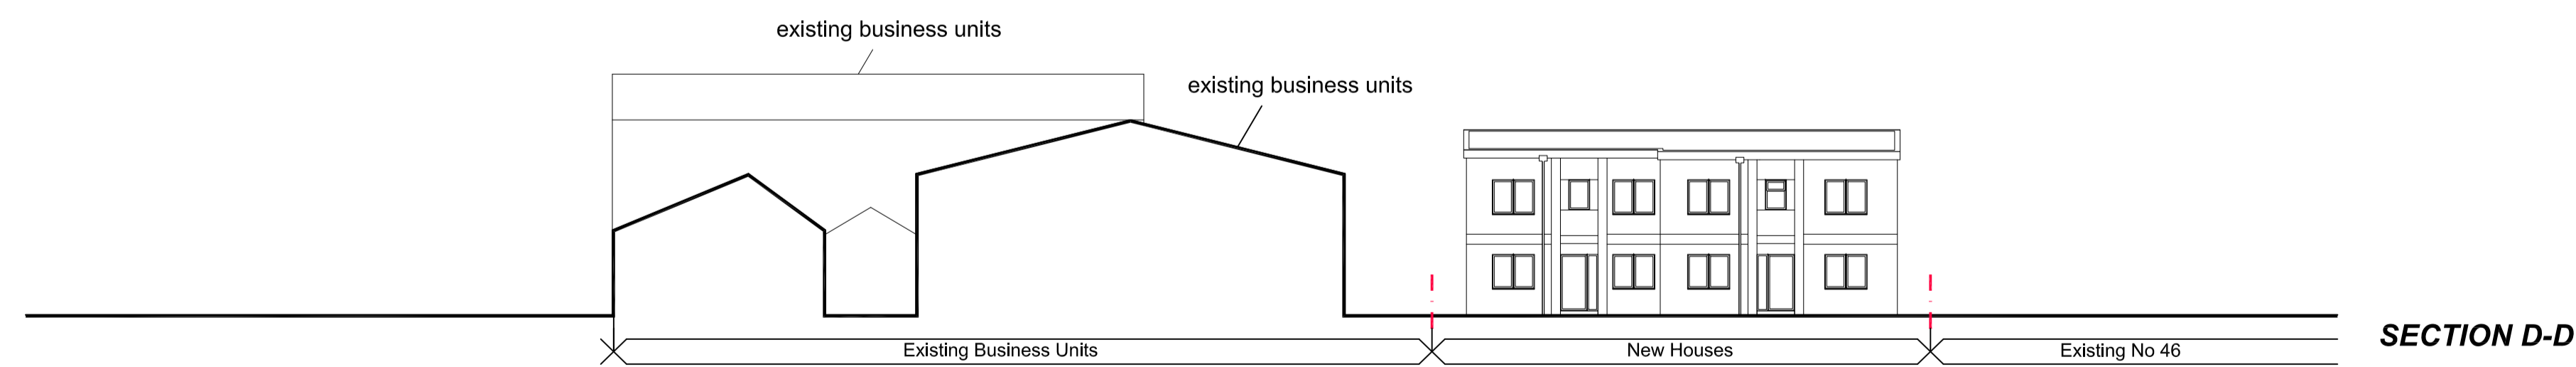


SECTION D-D

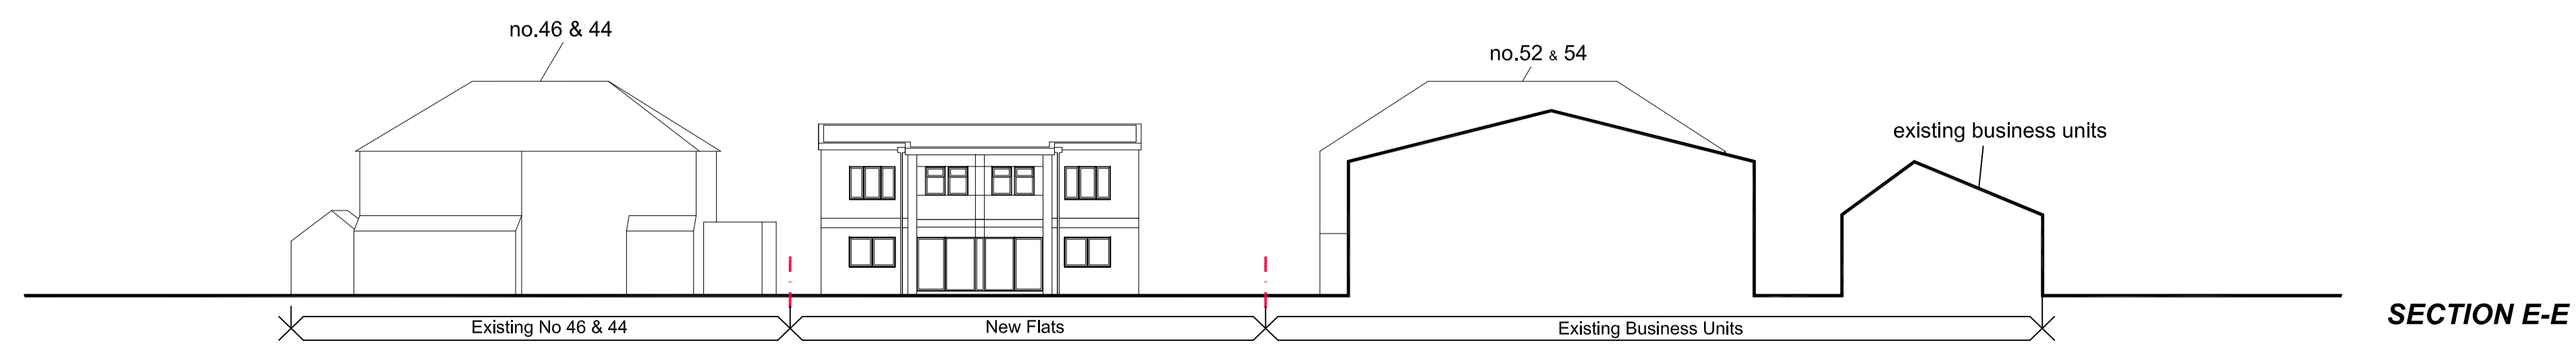

SECTION E-E

SITE CROSS SECTIONS
SCALE: 1:200 @ A1

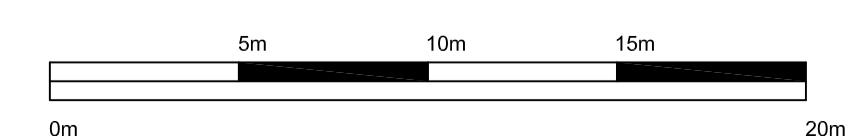

SCALE: 1:200



project
50 ASHGROVE ROAD
BROMLEY
BR1 4JW

drawing
PROPOSED SITE PLAN
AND SITE CROSS SECTIONS

scale 1:200 @ A1	date MAR 2017
drawn PG / VN	checked MMcA

job no 16/1396	dwg no P.51	rev ---
-------------------	----------------	------------