


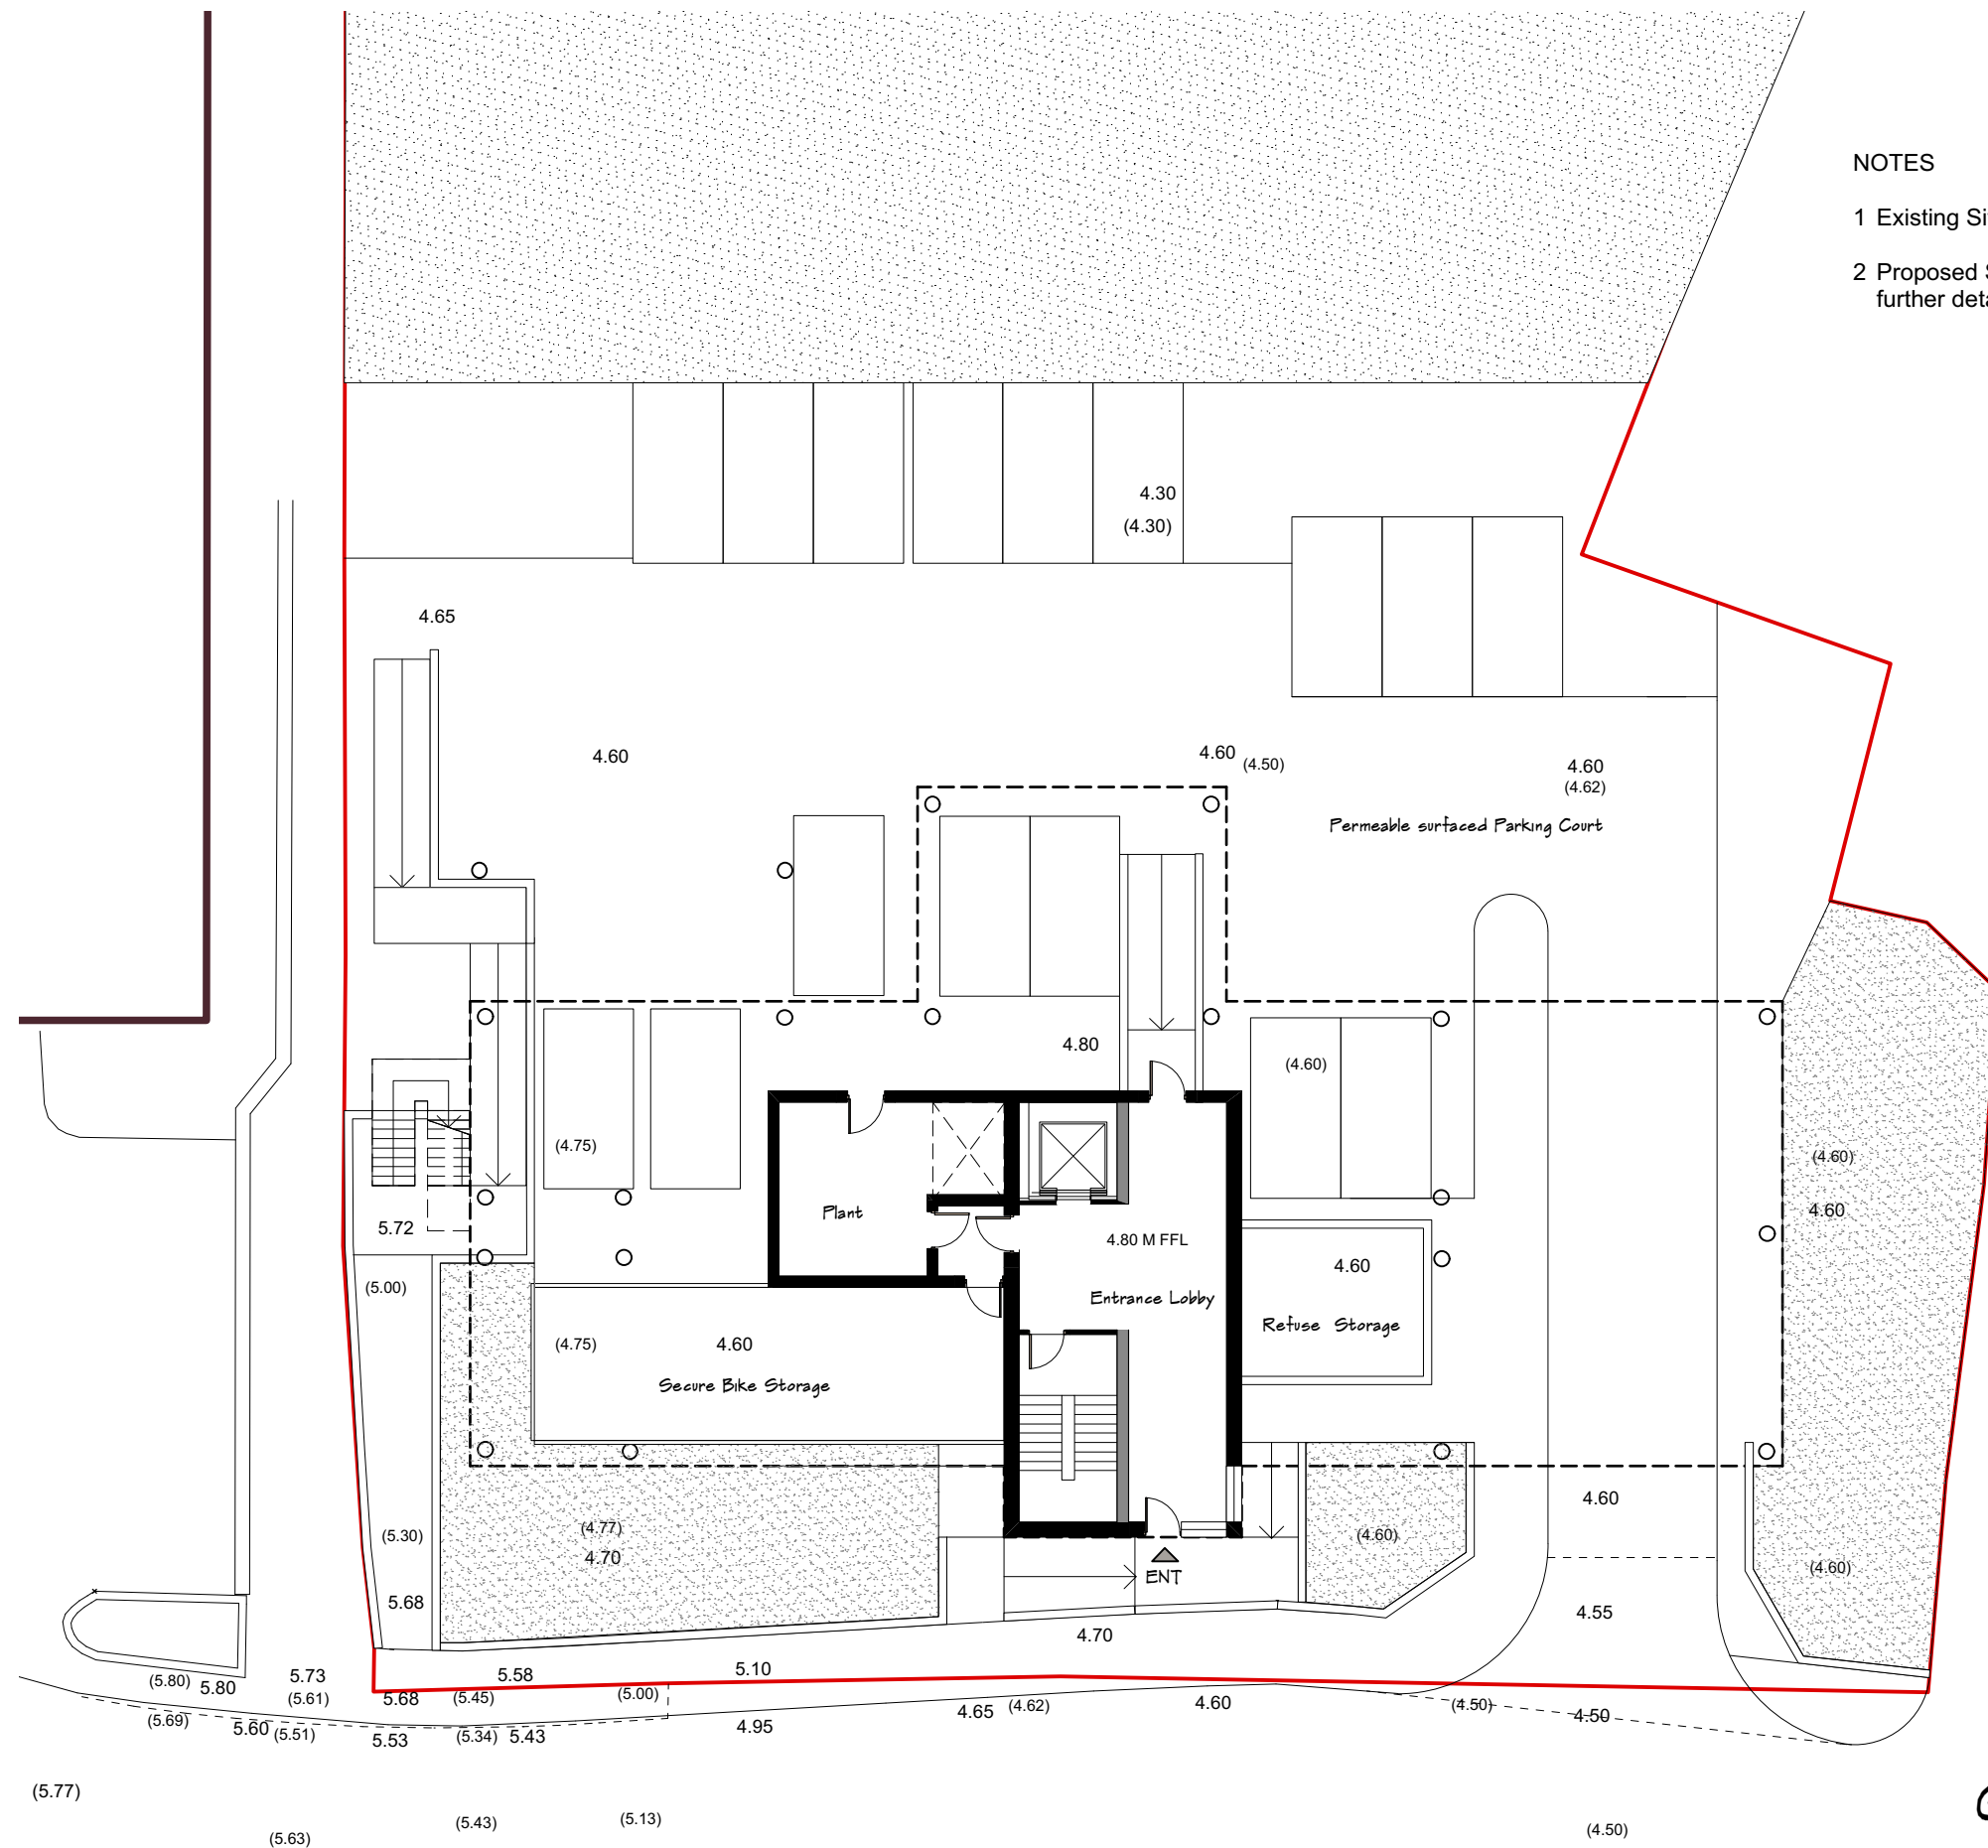

#### NOTES

- Existing Site Levels in brackets
- Proposed Site Levels are indicative and subject to further detailed design

## GROUND FLOOR PLAN

A Levels Added

20/11/17

**PRE APPLICATION**



**YURKY CROSS**  
CHARTERED ARCHITECTS

167 York Way LONDON N7 9LN  
T 020 7267 0481 F 020 7267 1248 E info@yurkycross.co.uk

#### PROJECT

Mill Hall  
Aylesford  
ME20 7JN

#### DRAWING TITLE

OUTLINE DESIGN-

#### DRAWN BY

MC

#### SCALE

1:200@A3

#### DATE

Nov 2017

#### REV

A

#### CHECKED BY

CB

#### PROJECT NO.

17903

#### DRAWING NO.

**PA005**