


DO NOT SCALE FROM THIS DRAWING. ALL DIMENSIONS, LEVELS AND INFORMATION GIVEN SHOULD BE CHECKED ON SITE PRIOR TO THE COMMENCEMENT OF ANY WORKS

NOTES

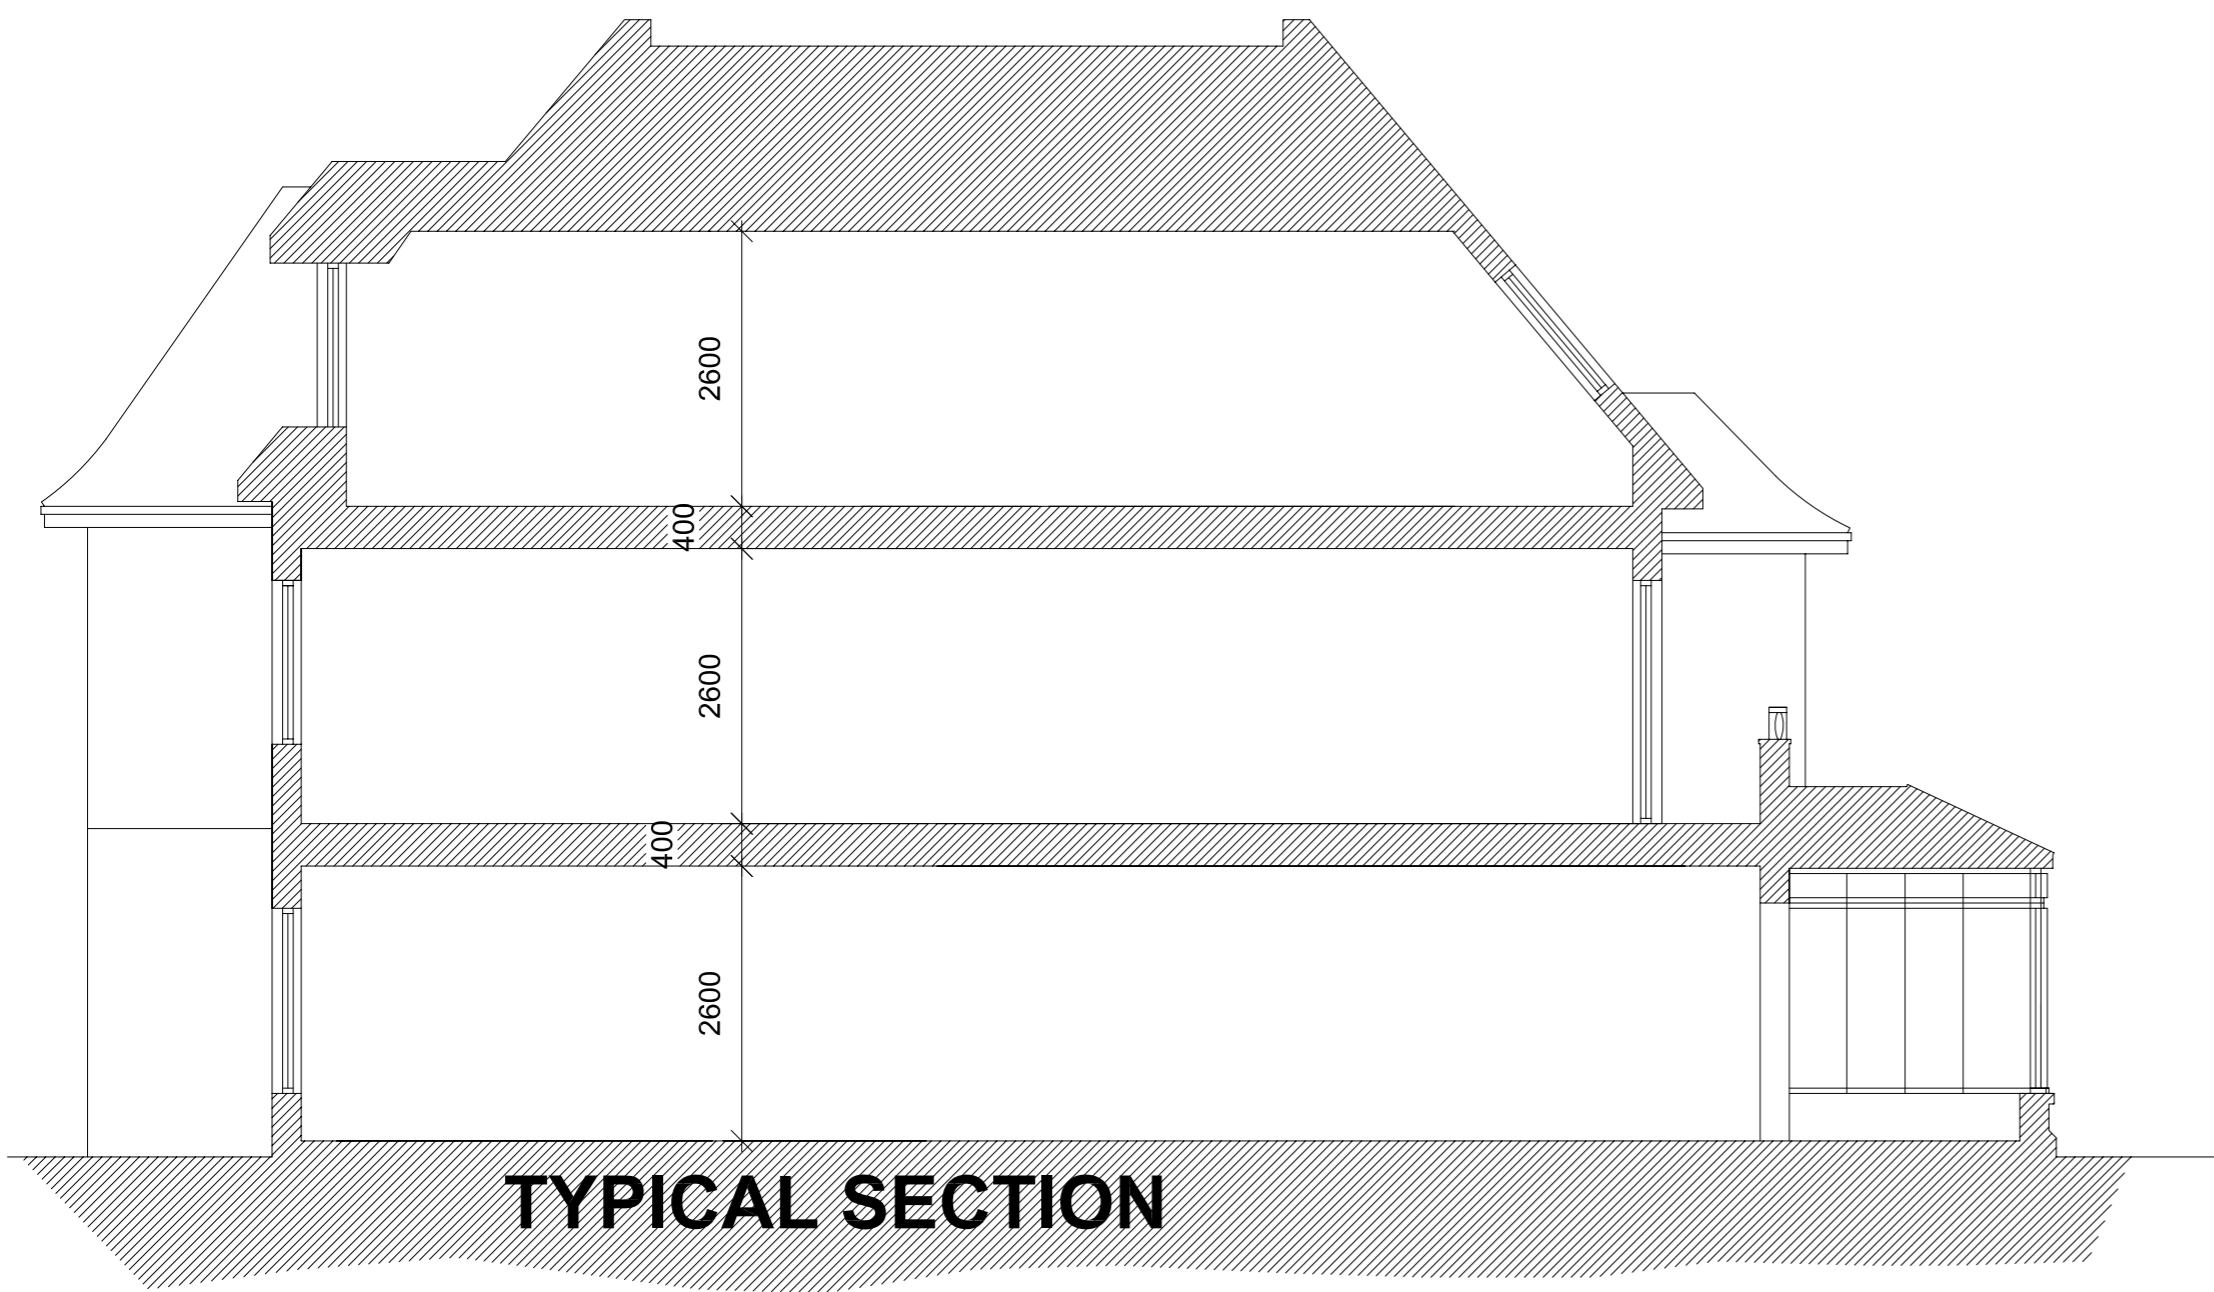

**TYPICAL SECTION**



All kitchen windows to have opaque glazing and to be fixed shut

Bathroom windows to be opaque glazed and fixed shut

**TYPICAL GABLE ELEVATION**



**REAR ELEVATION**

Materials	
A	Tiled Roof
B	Timber Boarding
C	Painted Render
D	Vertical Tile Hanging
E	Facing Brick
F	Recon. Stone details
G	Timber Double Glazing

C	May 05	scjh	Gable windows and Roof amended
B	Feb 05	scjh	Windows amended to opaque glazing
A	Jan 05	BA	Revised planning application

rev	date	by	comments
revisions			



**FRONT ELEVATION**



project  
3 HAWTHORNE ROAD  
BROMLEY  
BR1 2HG

drawing  
PROPOSED ELEVATIONS  
AND TYPICAL SECTION

scale	date
1:100	SEPT 04
drawn	checked
SCJH	SCJH