


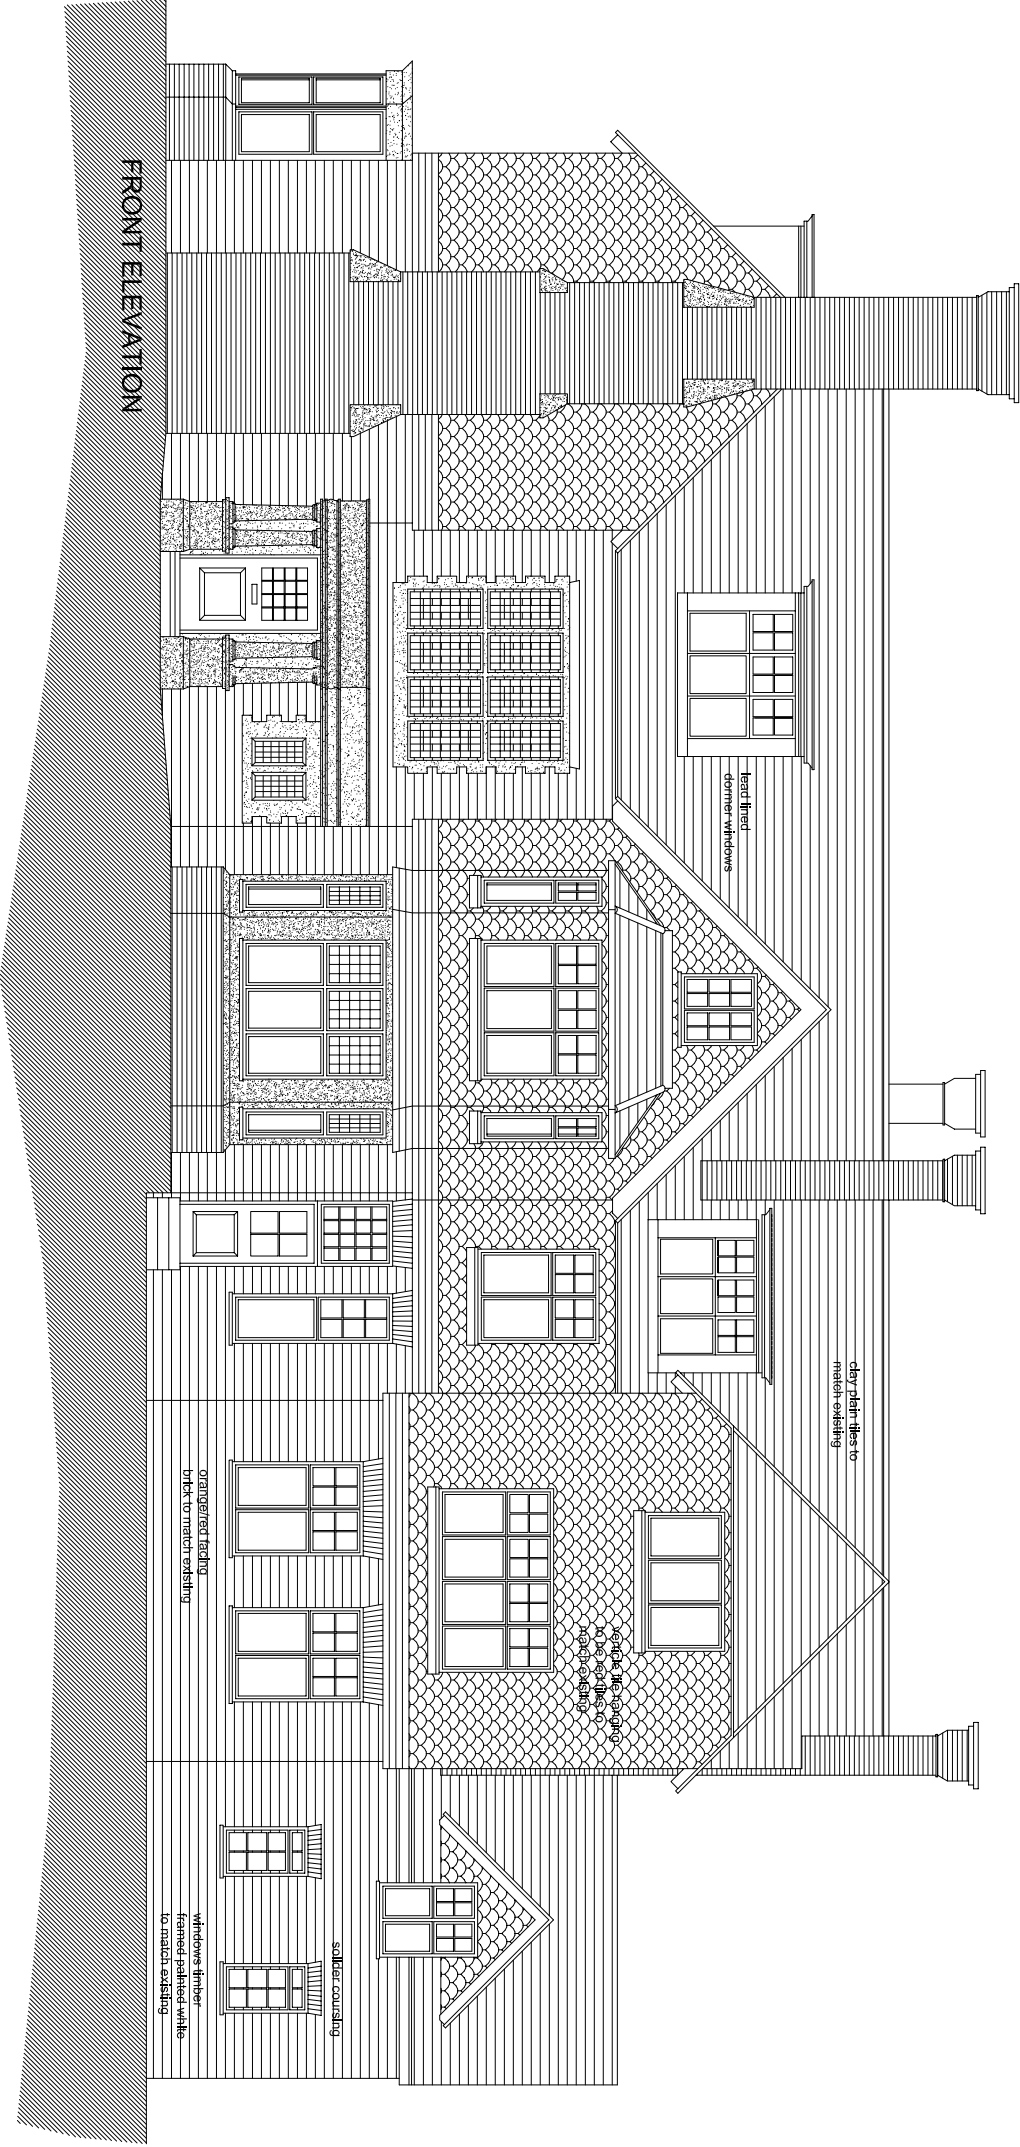

FRONT ELEVATION

lead lined
dormer windows

clay plain tiles to
match existing

weathering
to be repaired to
match existing

orange/red facing
brick to match existing

solid oak casing

windows timber
framed painted white
to match existing