


FLANK ELEVATION

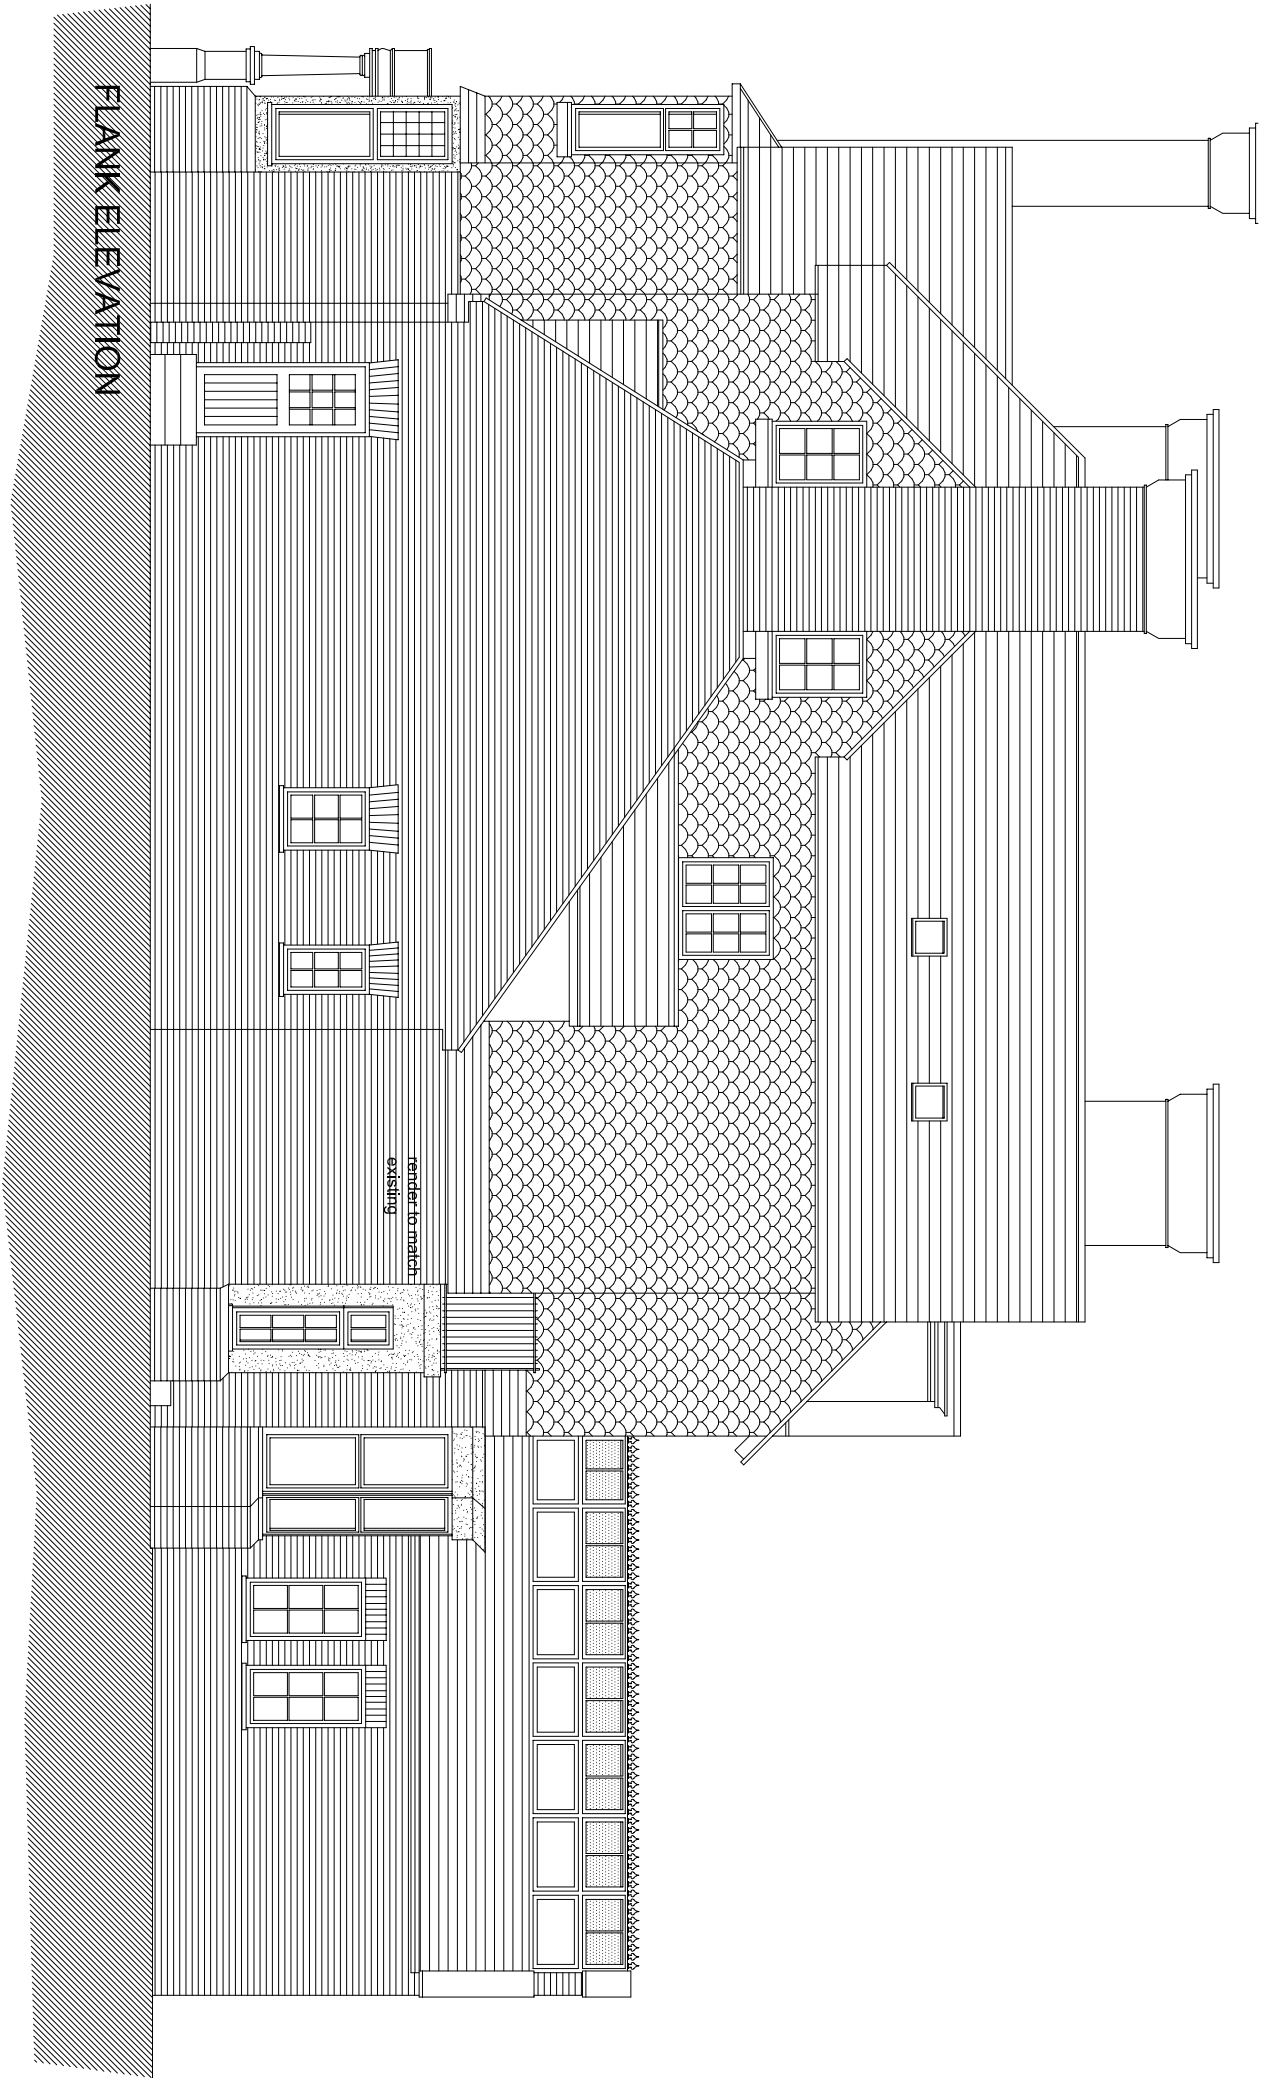

render to match
existing