






Front Elevation (East)

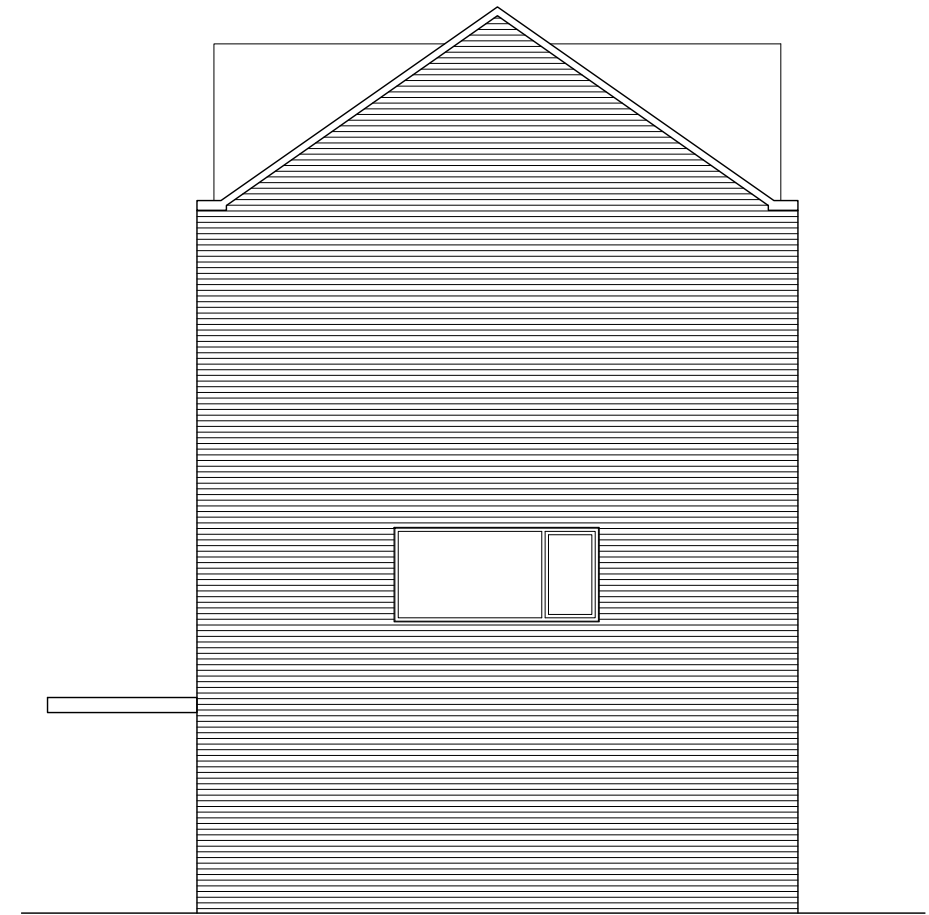

Side Elevation (South)

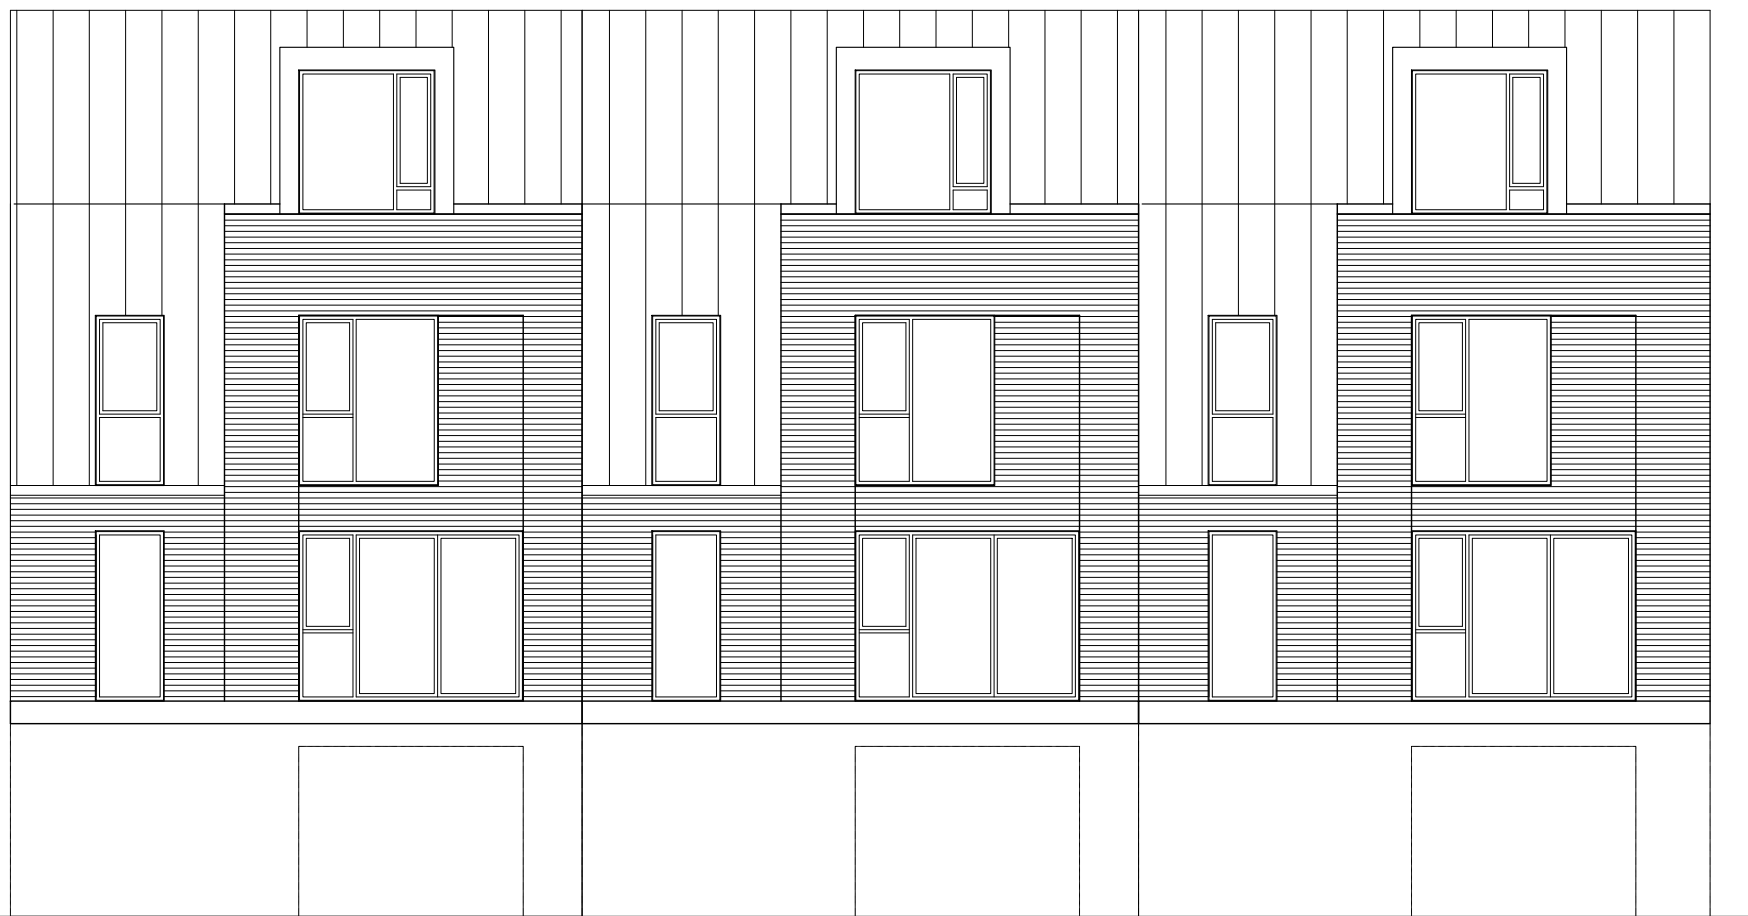

Back Elevation (West)

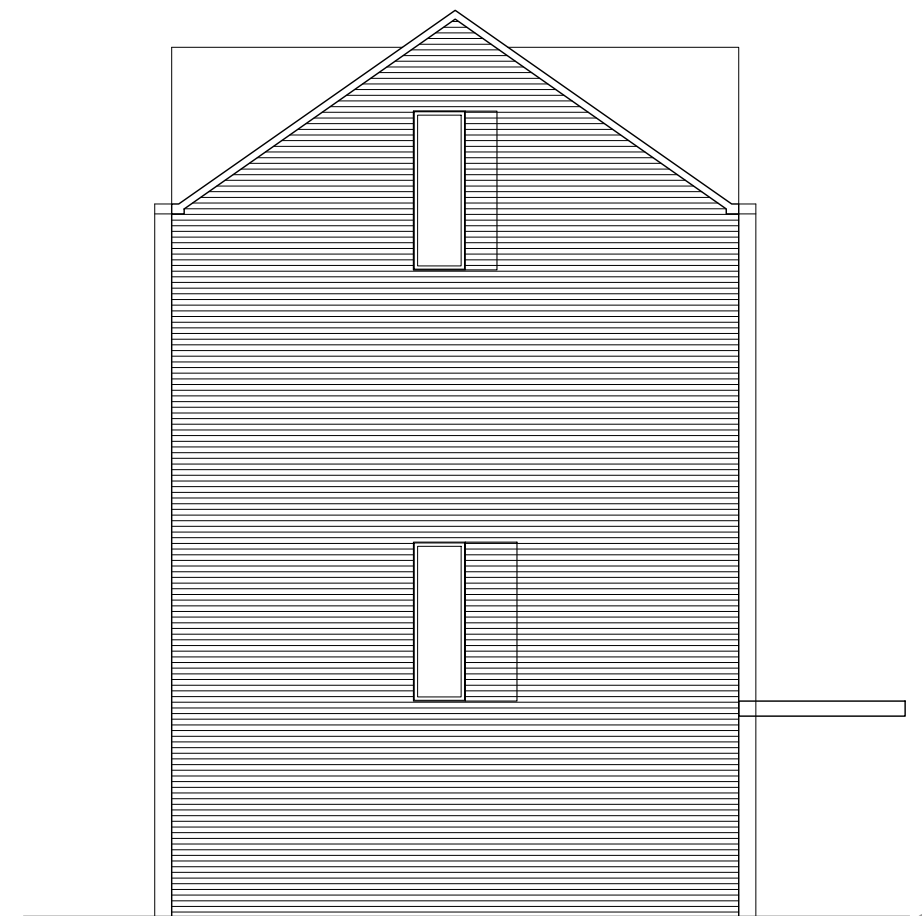

Side Elevation (North)

Borkwood Court

Terraced House - Proposed Elevations

db  
architects