

G

F

E


D

C

B

A

A

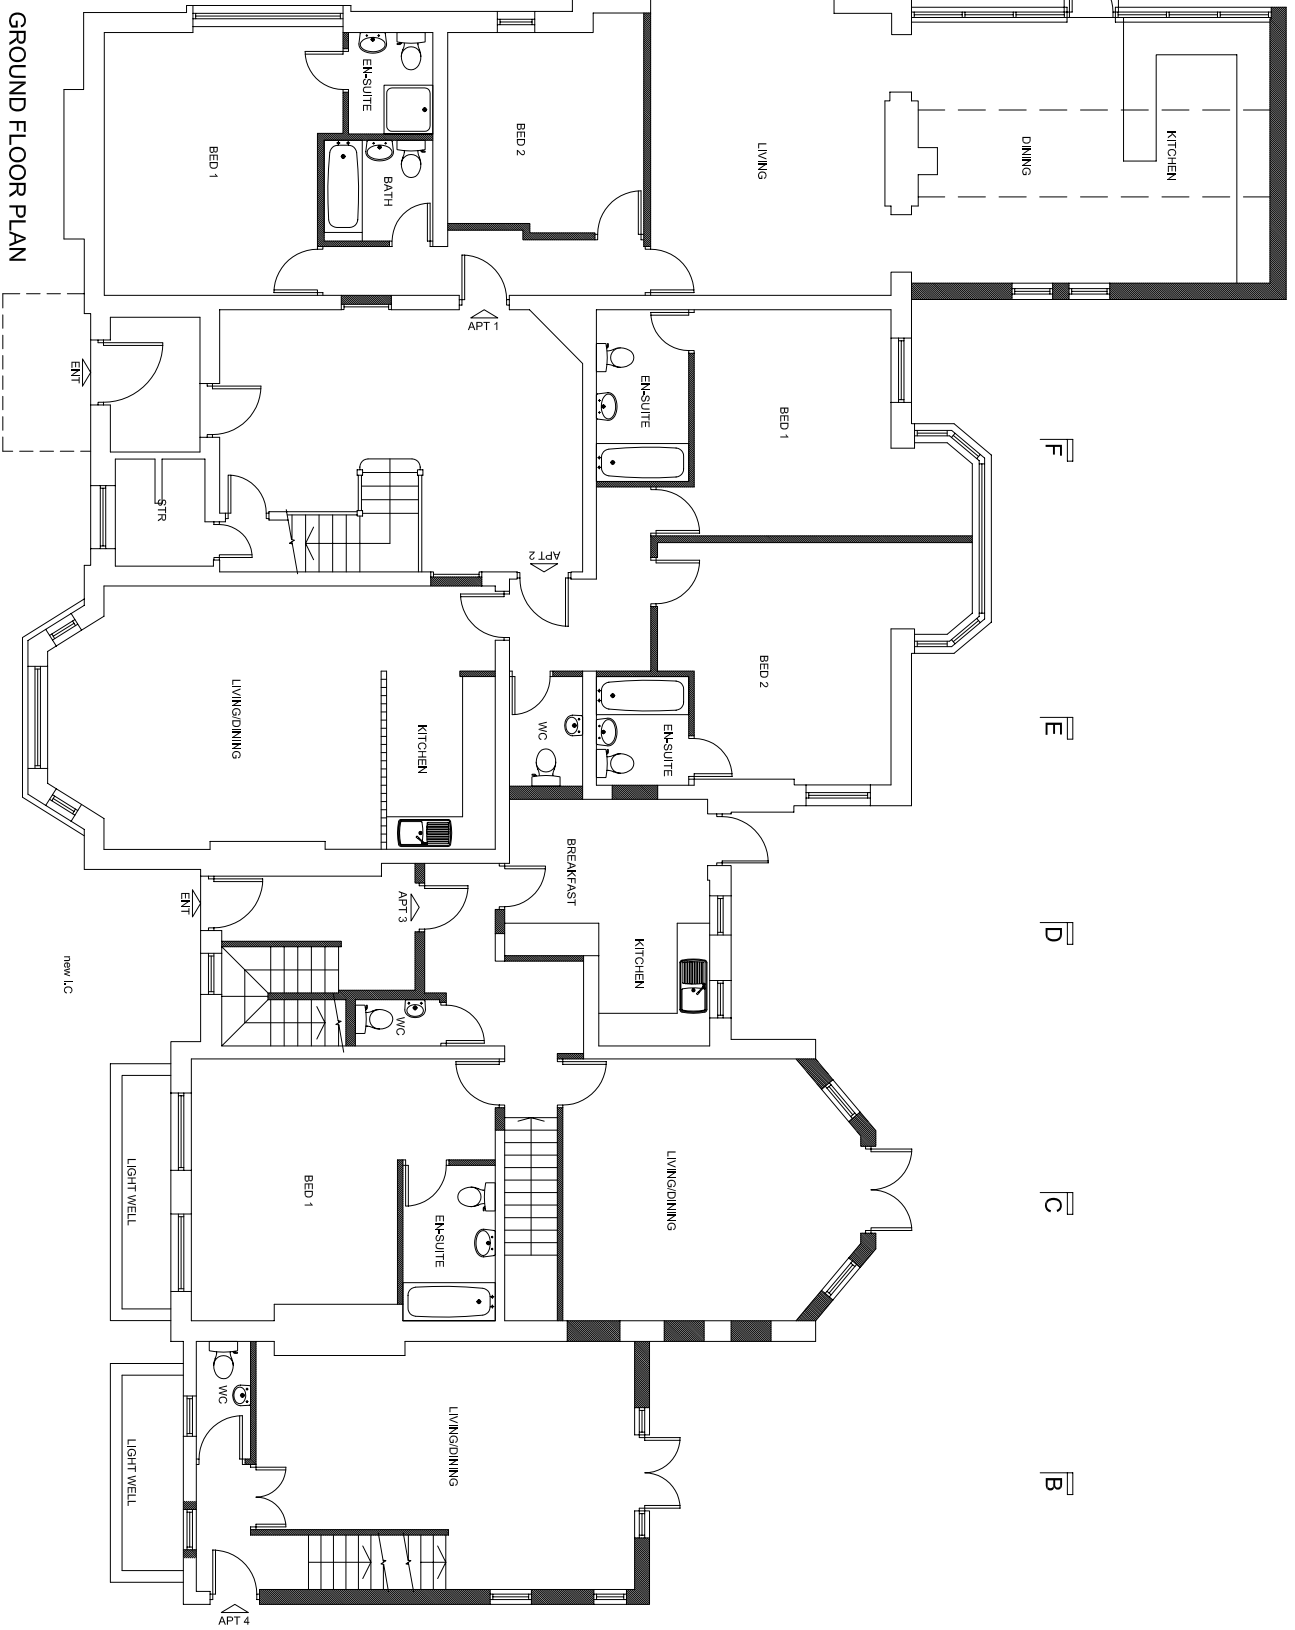

GROUND FLOOR PLAN

G

F

E

D

C

B